






Front Elevation

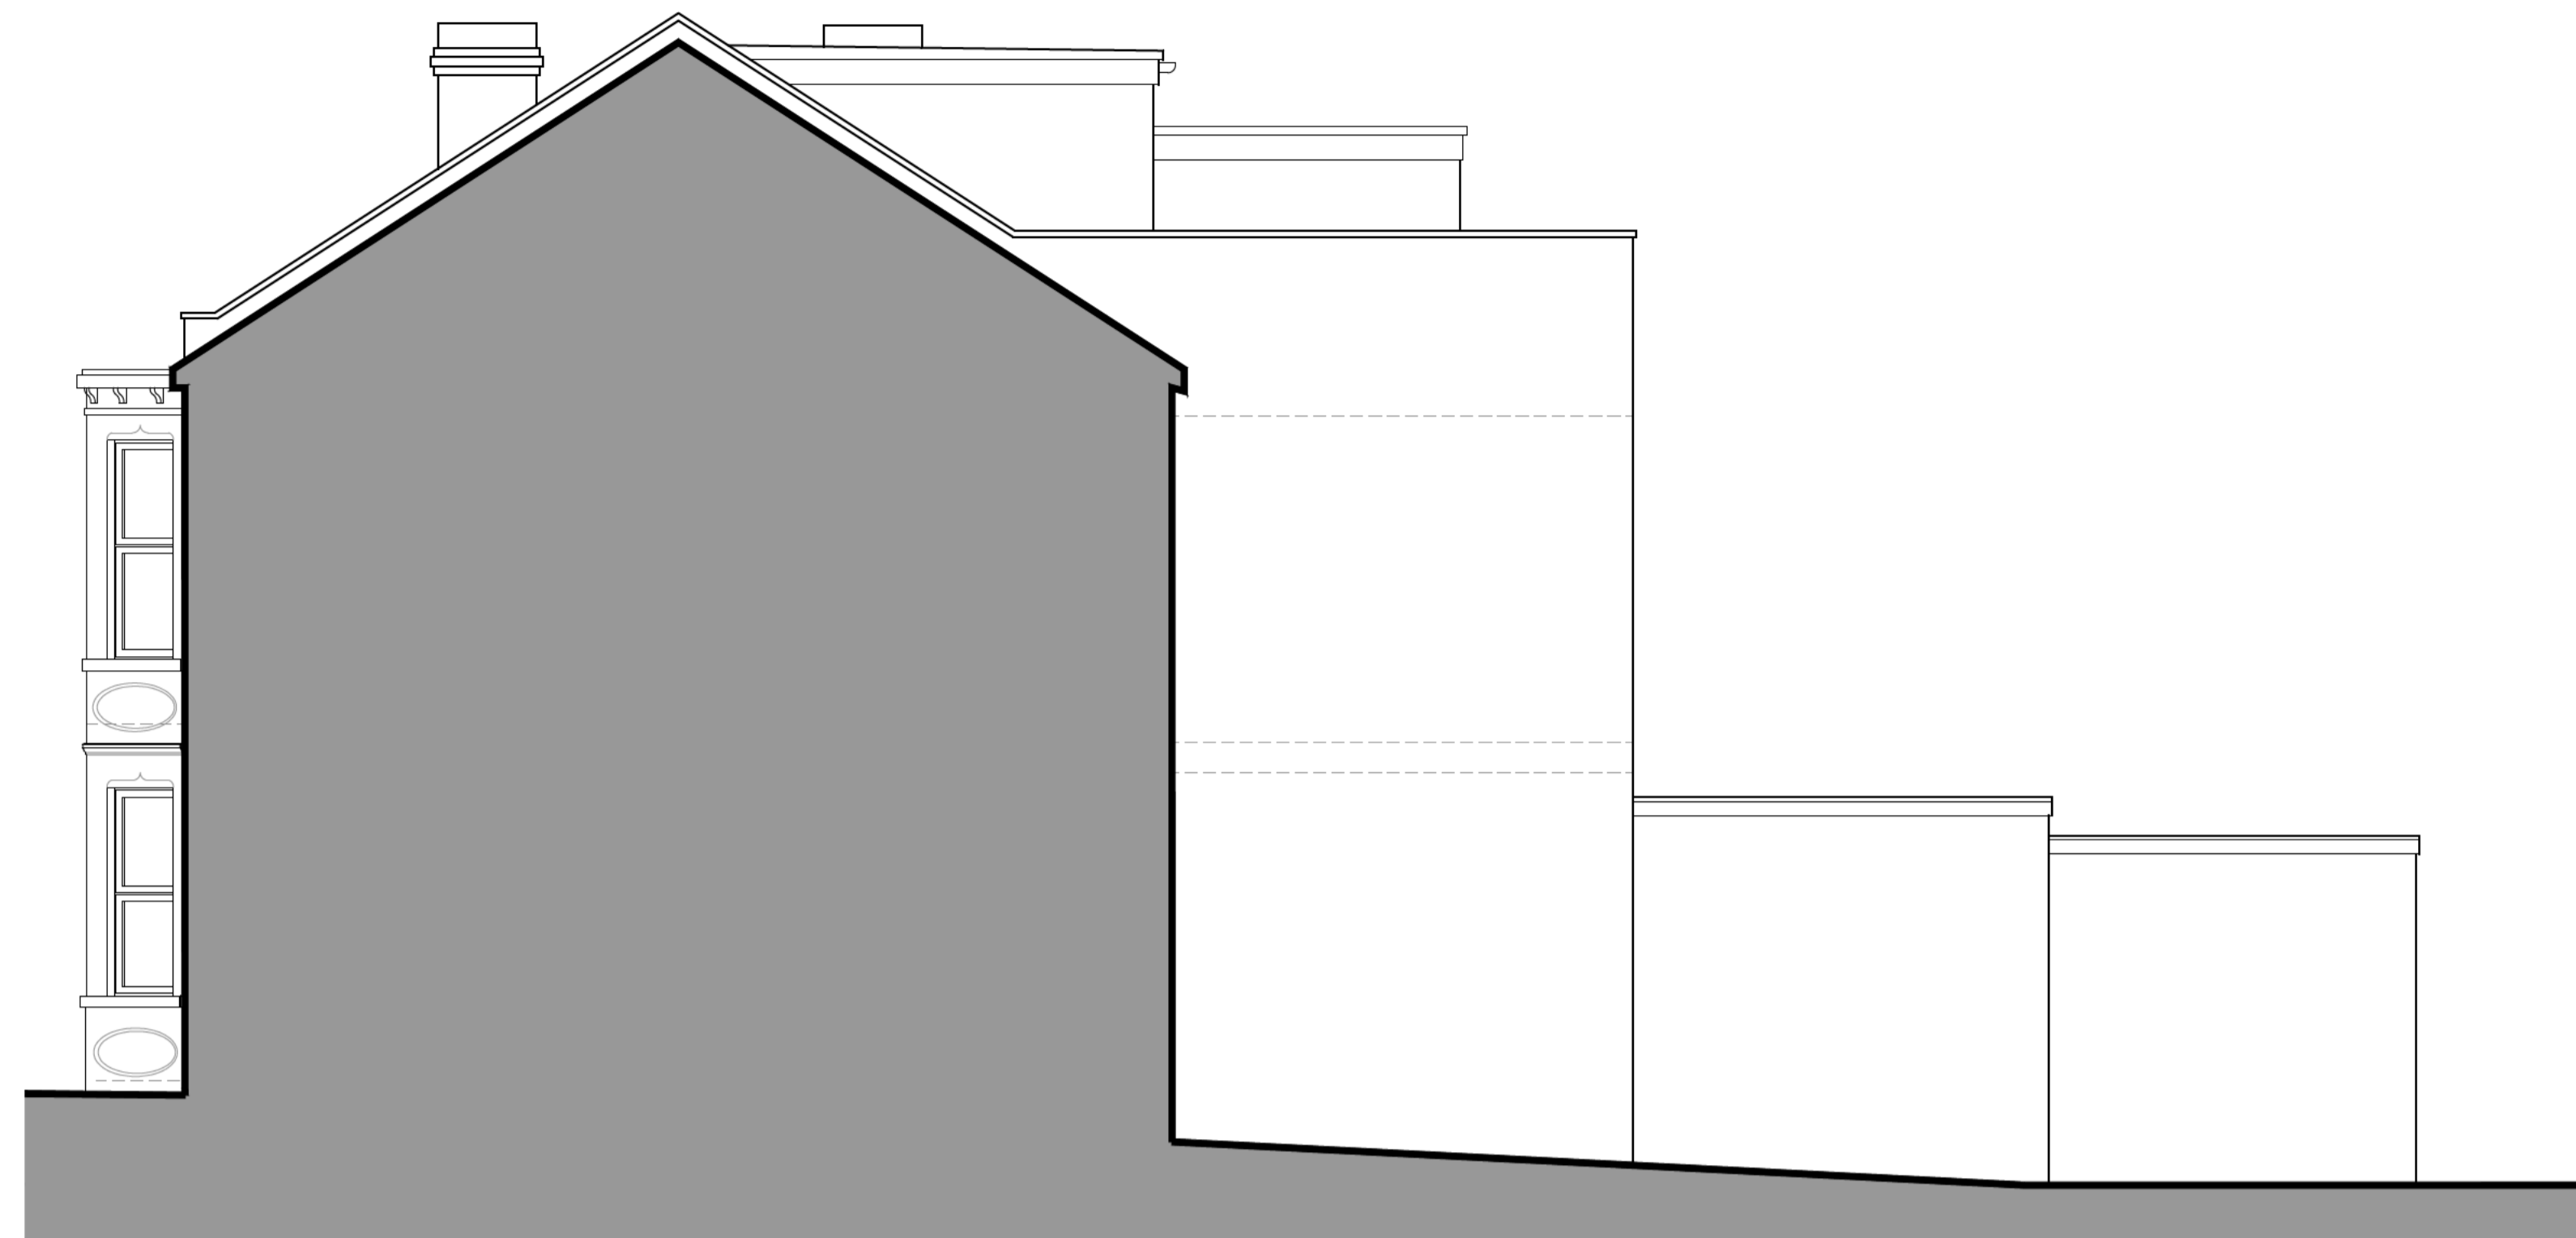

Side Elevation /Section

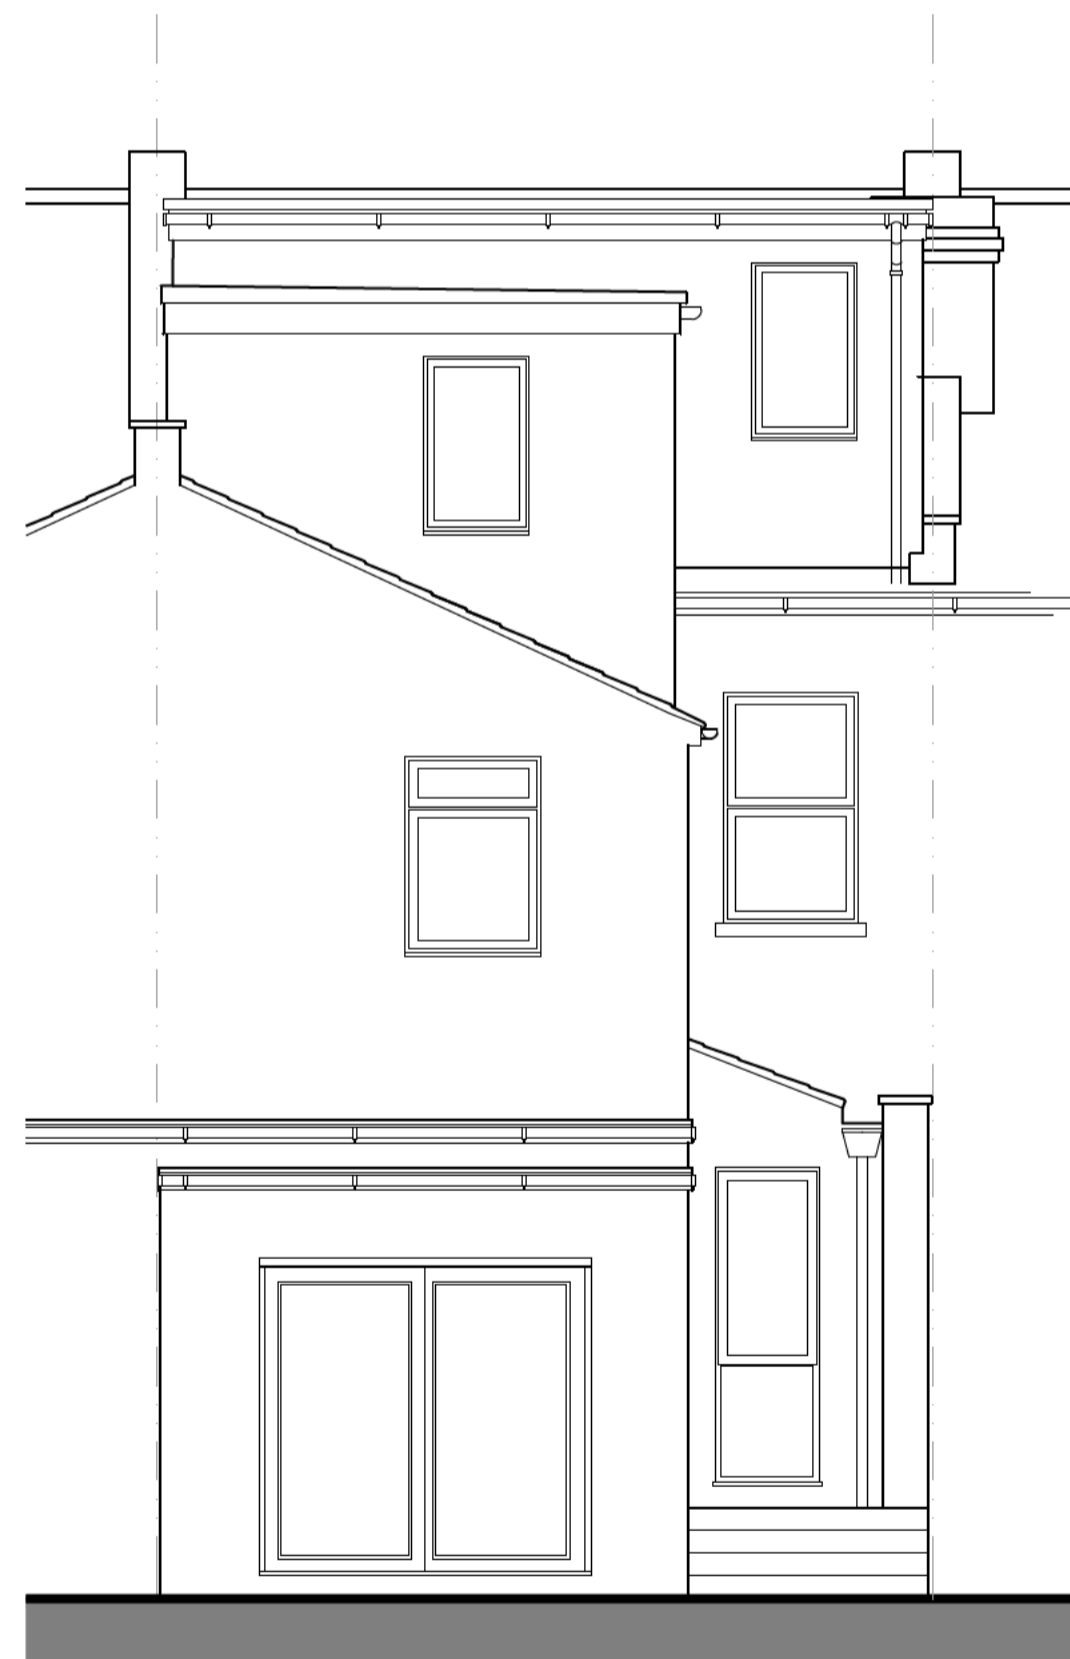

Rear Elevation

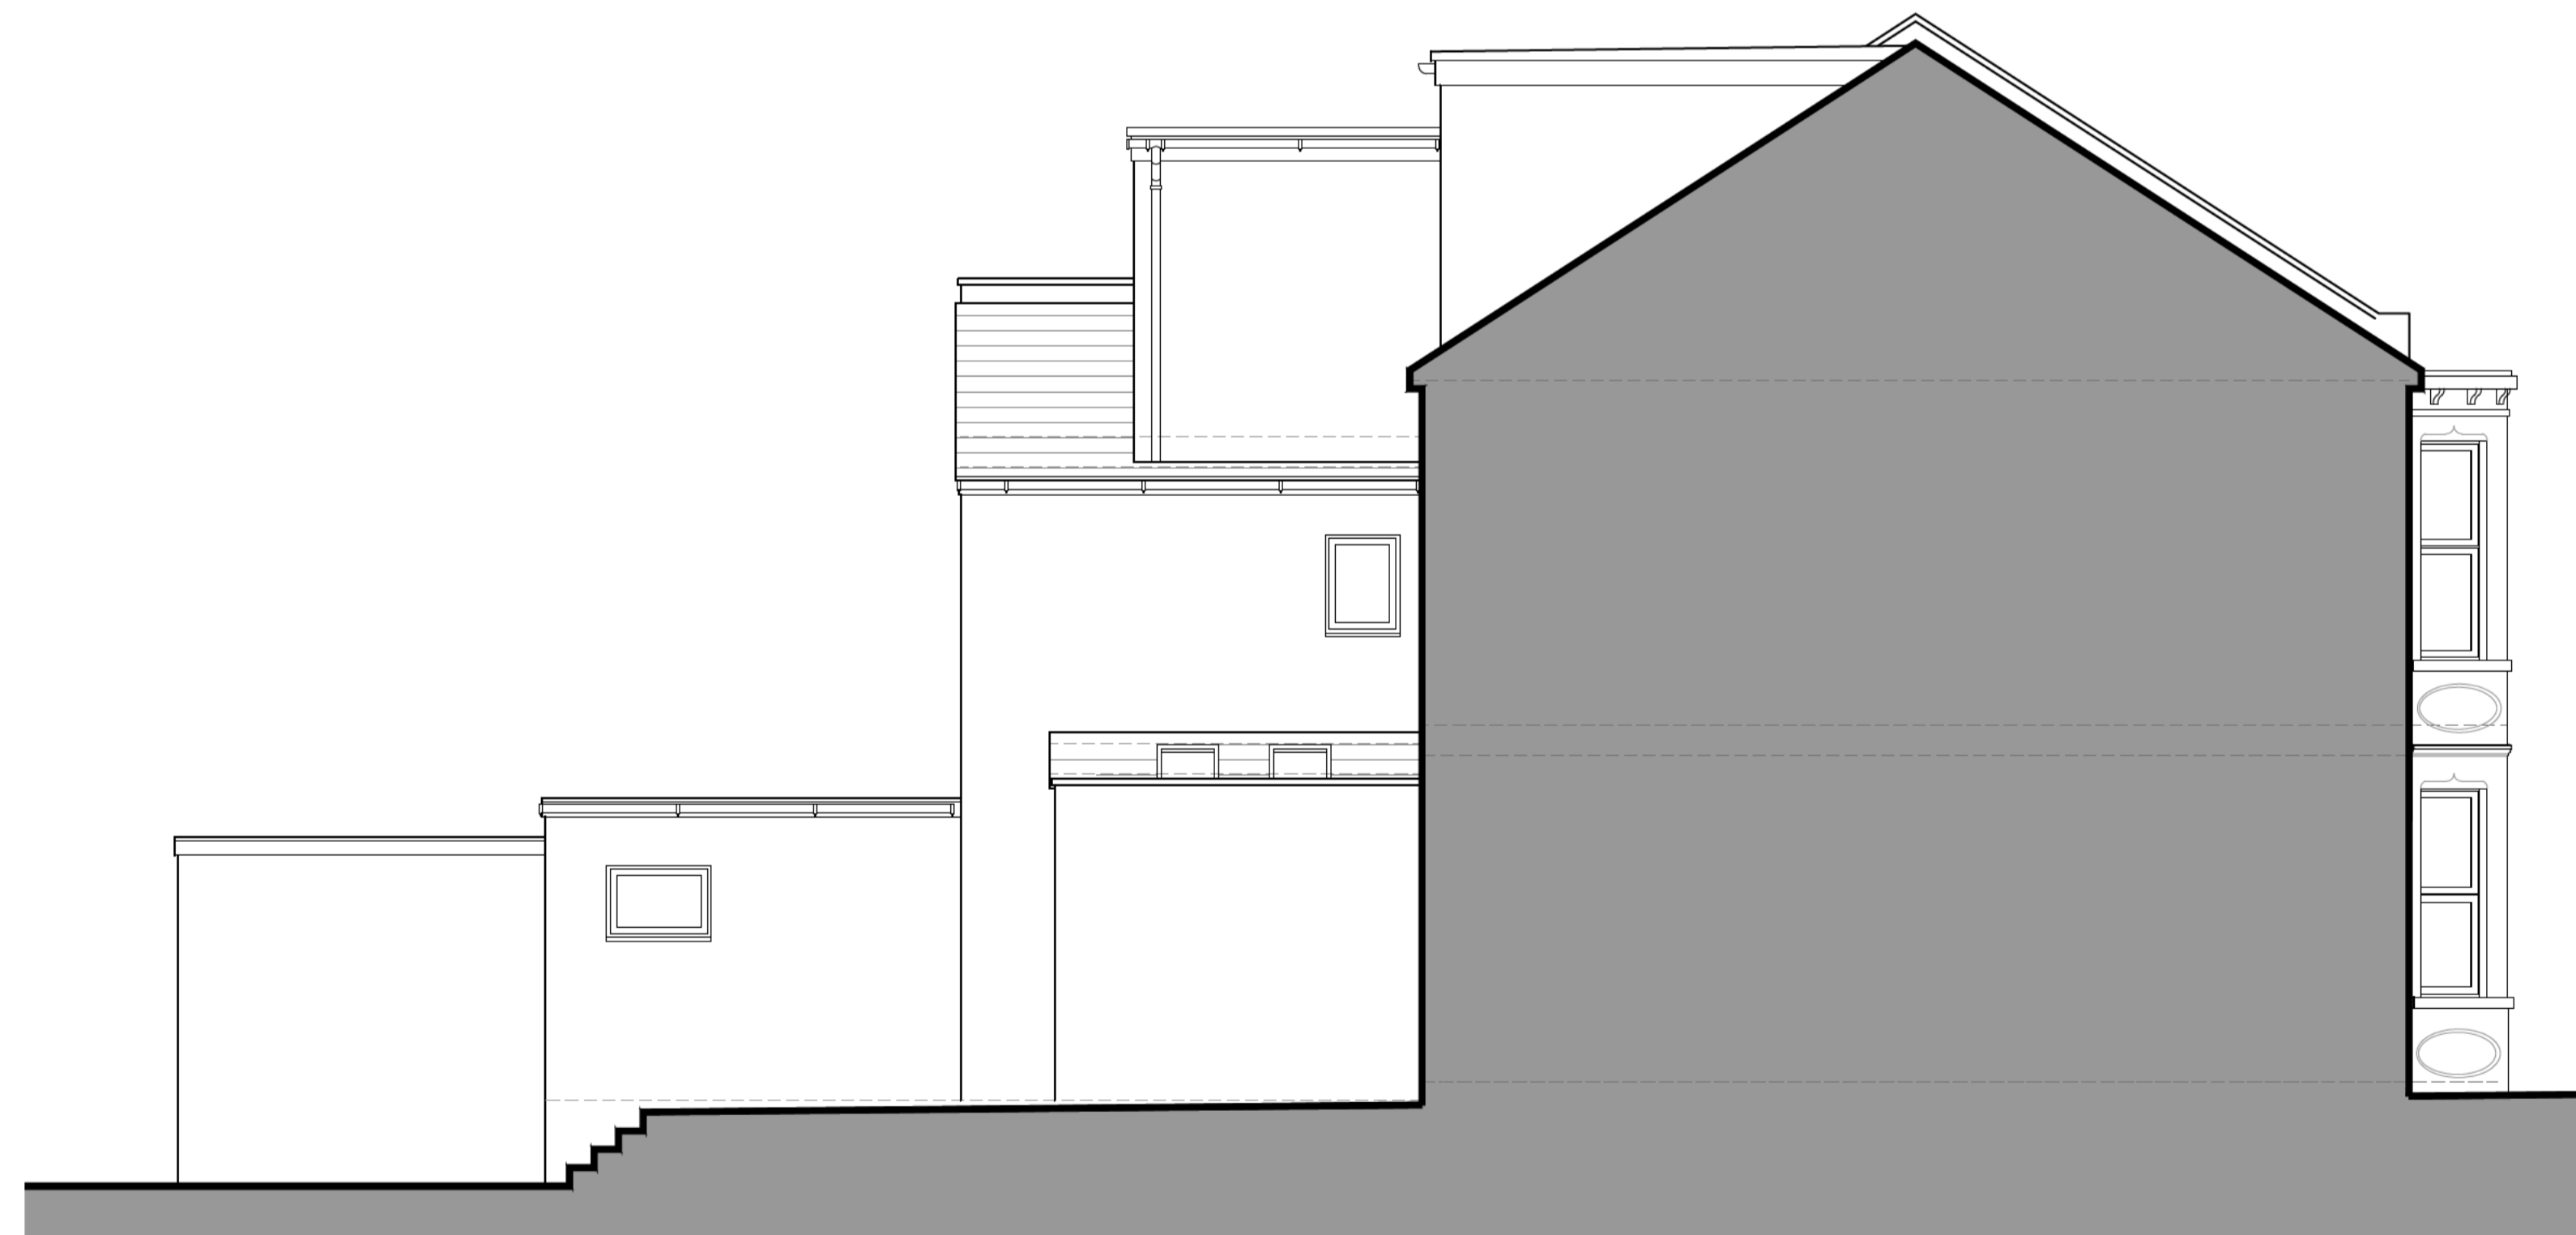

Side Elevation /Section

PROJECT:
 59 Langton Road
 Brislington, BS4 4ER
 TITLE:
 Proposed Elevations

SCALE: 1:50 @ A1 DATE: Jan 2024 DRAWN BY: ams

DRAWING NUMBER: 4245.PL2.06 REVISION:

