

THIS DRAWING IS PROTECTED BY COPYRIGHT AND MUST NOT BE COPIED OR REPRODUCED WITHOUT THE WRITTEN CONSENT OF RGP PARTNERSHIP LIMITED. NO DIMENSIONS ARE TO BE SCALED FROM THIS DRAWING. ALL DIMENSIONS AND SIZES TO BE CHECKED ON SITE. NORTH POINTS SHOWN ARE INDICATIVE. ©


SITE SPECIFIC HAZARDS

IN ACCORDANCE WITH THE REQUIREMENTS OF THE CDM REGULATIONS 2015 THE FOLLOWING SIGNIFICANT RESIDUAL HAZARDS HAVE NOT BEEN DESIGNED OUT OF THIS PROJECT AND MUST BE TAKEN INTO CONSIDERATION BY CONTRACTORS PLANNING TO UNDERTAKE THE WORKS SHOWN ON THIS DRAWING:



GENERAL NOTES

EXISTING ELEMENTS & STRUCTURE SHOWN INDICATIVELY, AND ARE SUBJECT TO OPENING-UP WORKS AND SURVEY ON SITE.

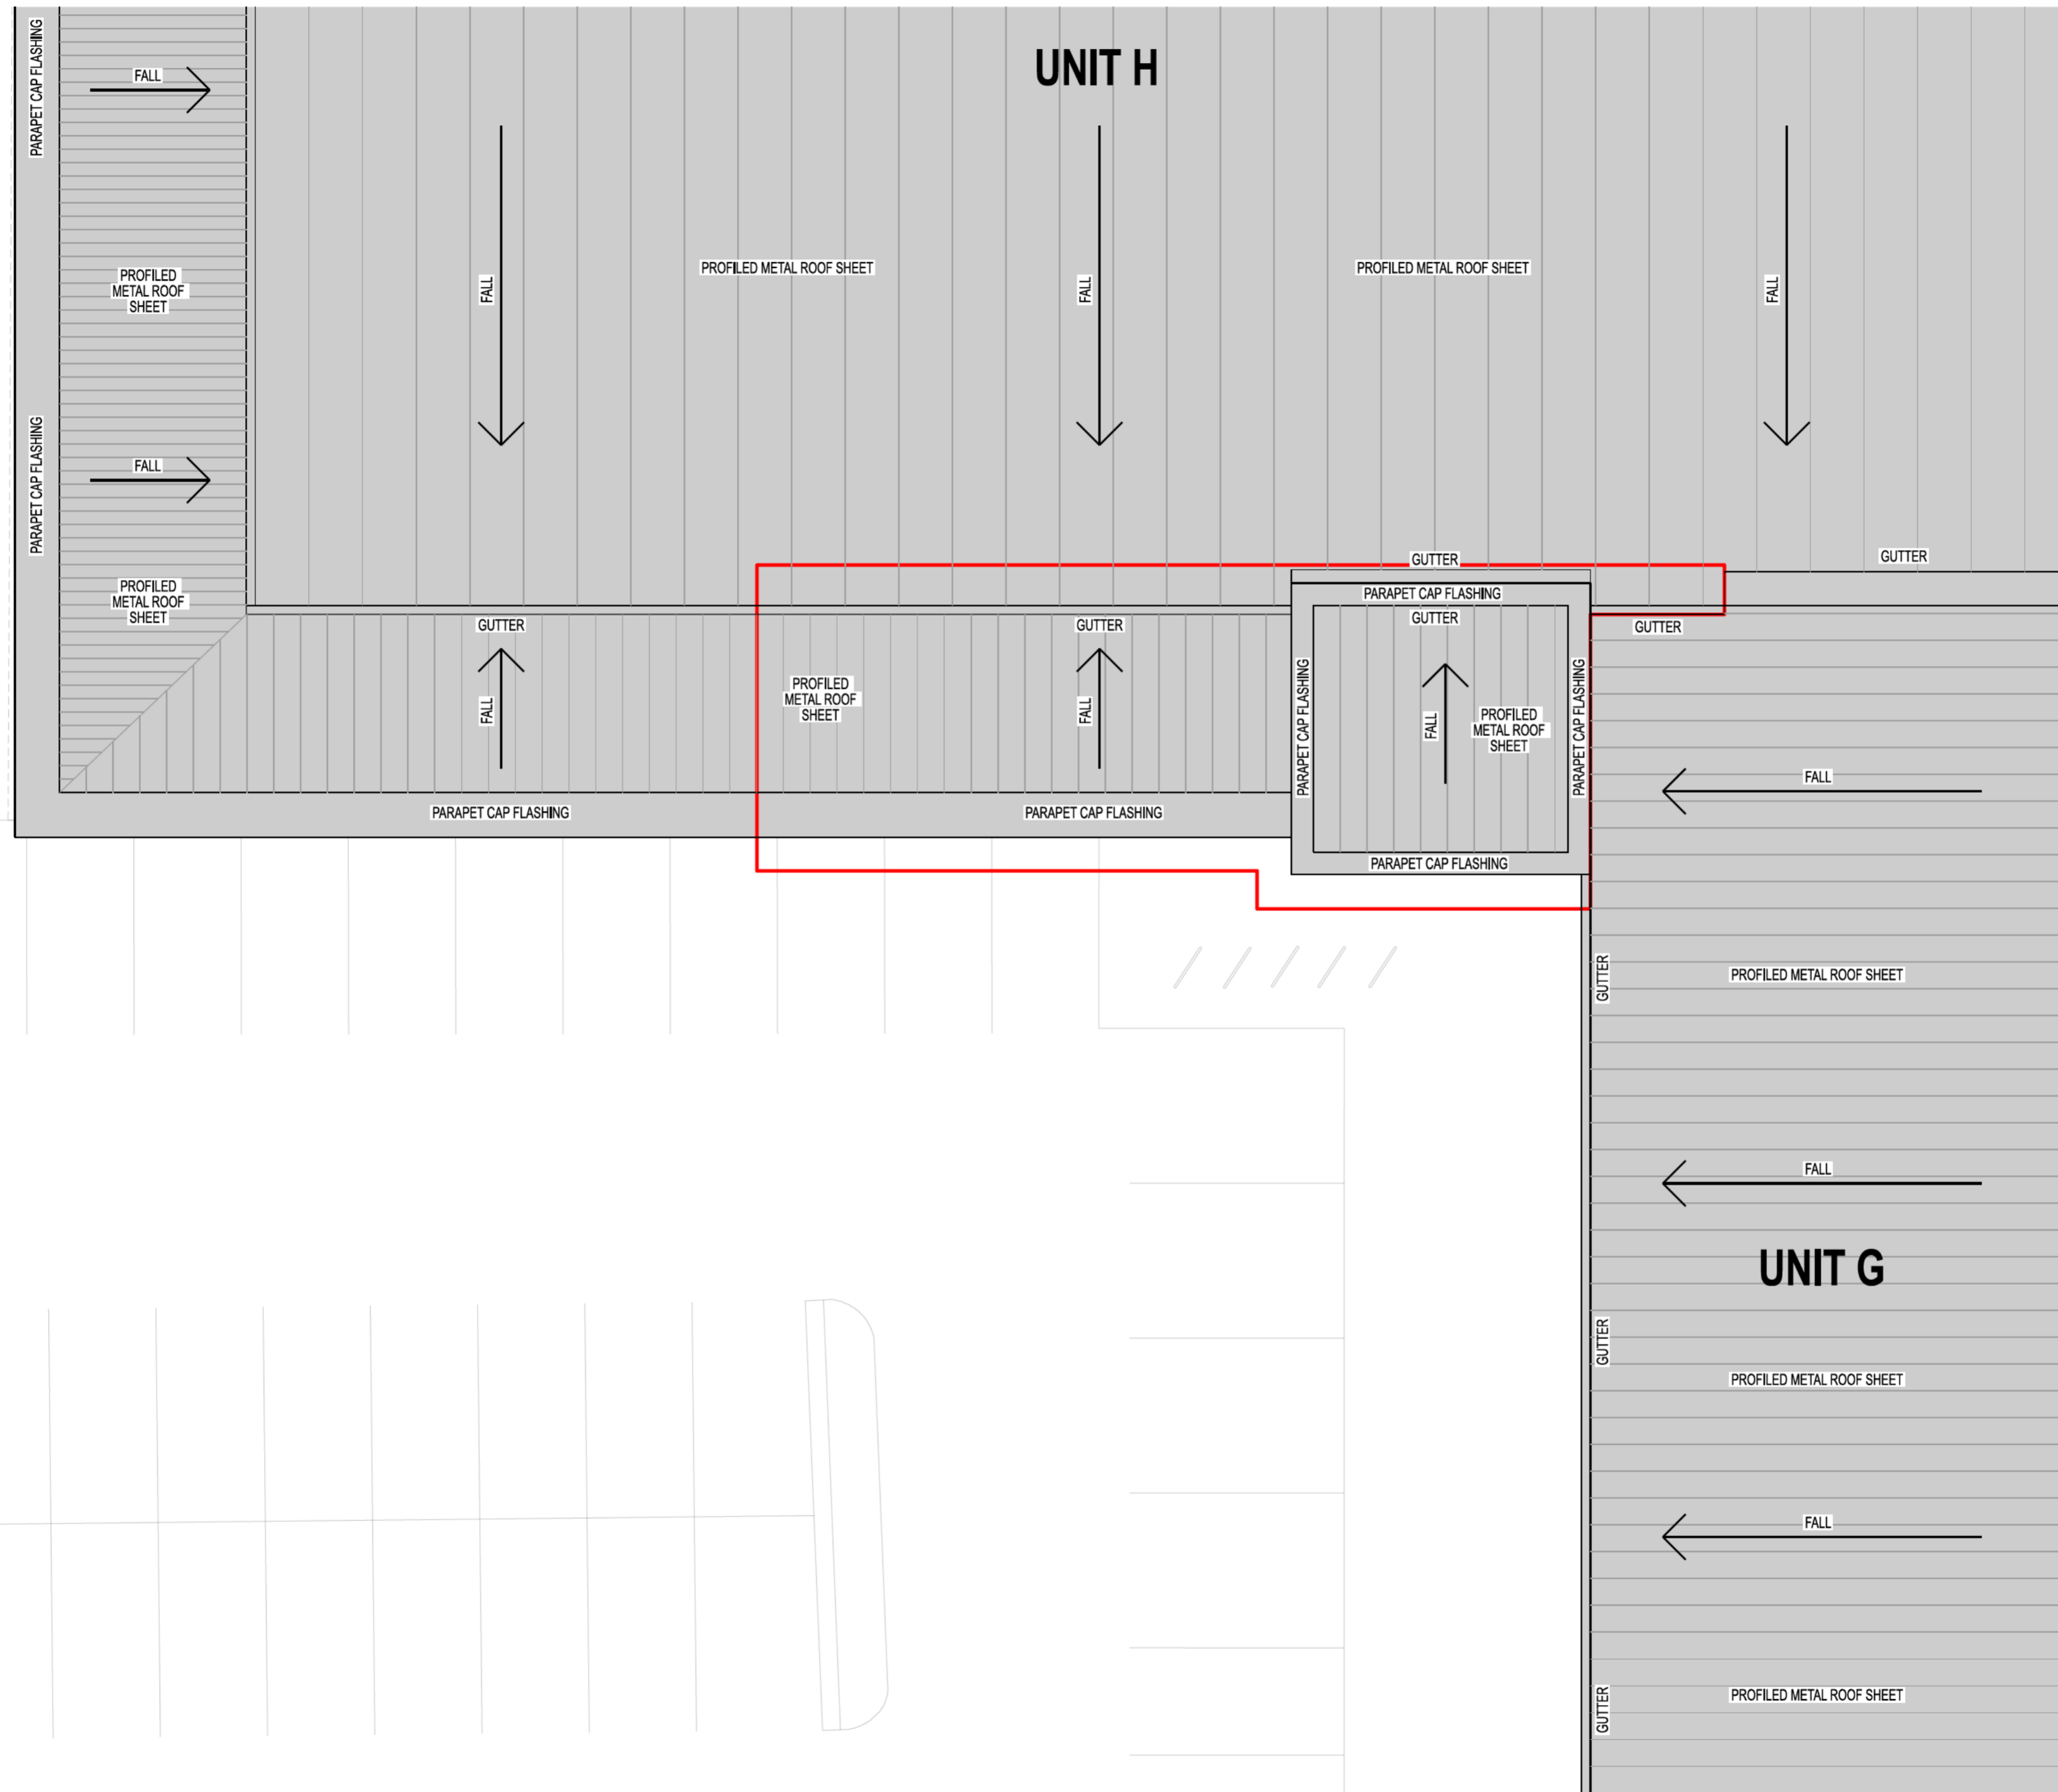

P1	25.06.24	PLANNING ISSUE 1	AJP
REV.	DATE	NOTES	INIT.

CLIENT / PROJECT
CONSOLIDATED PROPERTY GROUP
eastgate
 RETAIL CENTRE

DRAWING TITLE
UNIT H FRONTAGE WORKS
 EXISTING ROOF PLAN

STATUS
PLANNING

DATE	DRAWN	SCALE @ A2
JUN. 24	AJP	1:100

PROJECT NUMBER	UNIT / BLOCK	CI / SFB CODE	TYPE & NUMBER	REVISION LETTER
10195	P4	PL	P03	P1

Site Location Plans	L	GA Plans	P	Elevations	E
Sections	S	Details	D	Profile Colour	C

THE RATCLIFFE GROVES PARTNERSHIP
MANCHESTER
 105 MANCHESTER ROAD
 BURY LANCASHIRE BL9 0TD
 T. 0161 797 6000 E. manchester@rpp.co.uk

LONDON
 19 BEDFORD ROW
 LONDON WC1R 4EB
 T. 020 7600 6666 E. london@rpp.co.uk

25/06/2024 09:40:25 P:\2024\10195\10195_P4_PL_P03\10195_P4_PL_P03_01.dwg
 25/06/2024 09:40:25 P:\2024\10195\10195_P4_PL_P03\10195_P4_PL_P03_01.dwg
 25/06/2024 09:40:25 P:\2024\10195\10195_P4_PL_P03\10195_P4_PL_P03_01.dwg