


Side Elevation

Front Elevation


Rear Elevation

Side Elevation

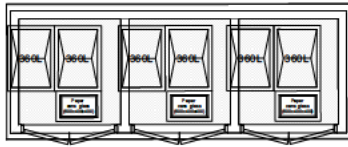

Plan

bin store

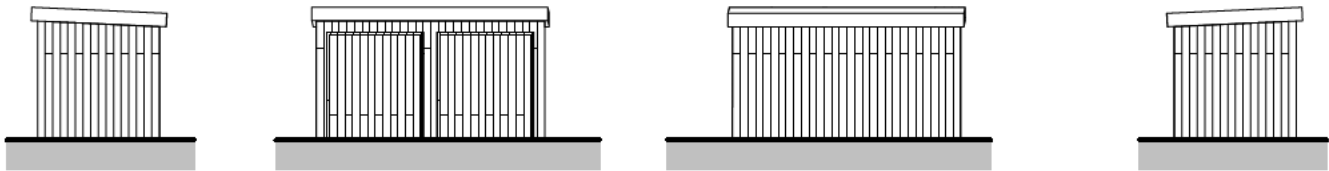

Side Elevation

Front Elevation

Rear Elevation

Side Elevation



Plan

bin store

0 9 10 M



Scale 1:100

Planning

Project title			
22&24 St.Annes Road, London Colney, AL2 1LJ			
Drawing title			
bin store			
Drawing no.		23008wd.07	
Scale	Date	Rev	
1:100@A4	May 2024		
<small>Chantry Architects, 14 Watling Street, St Albans, Herts, AL1 2PT</small>			