


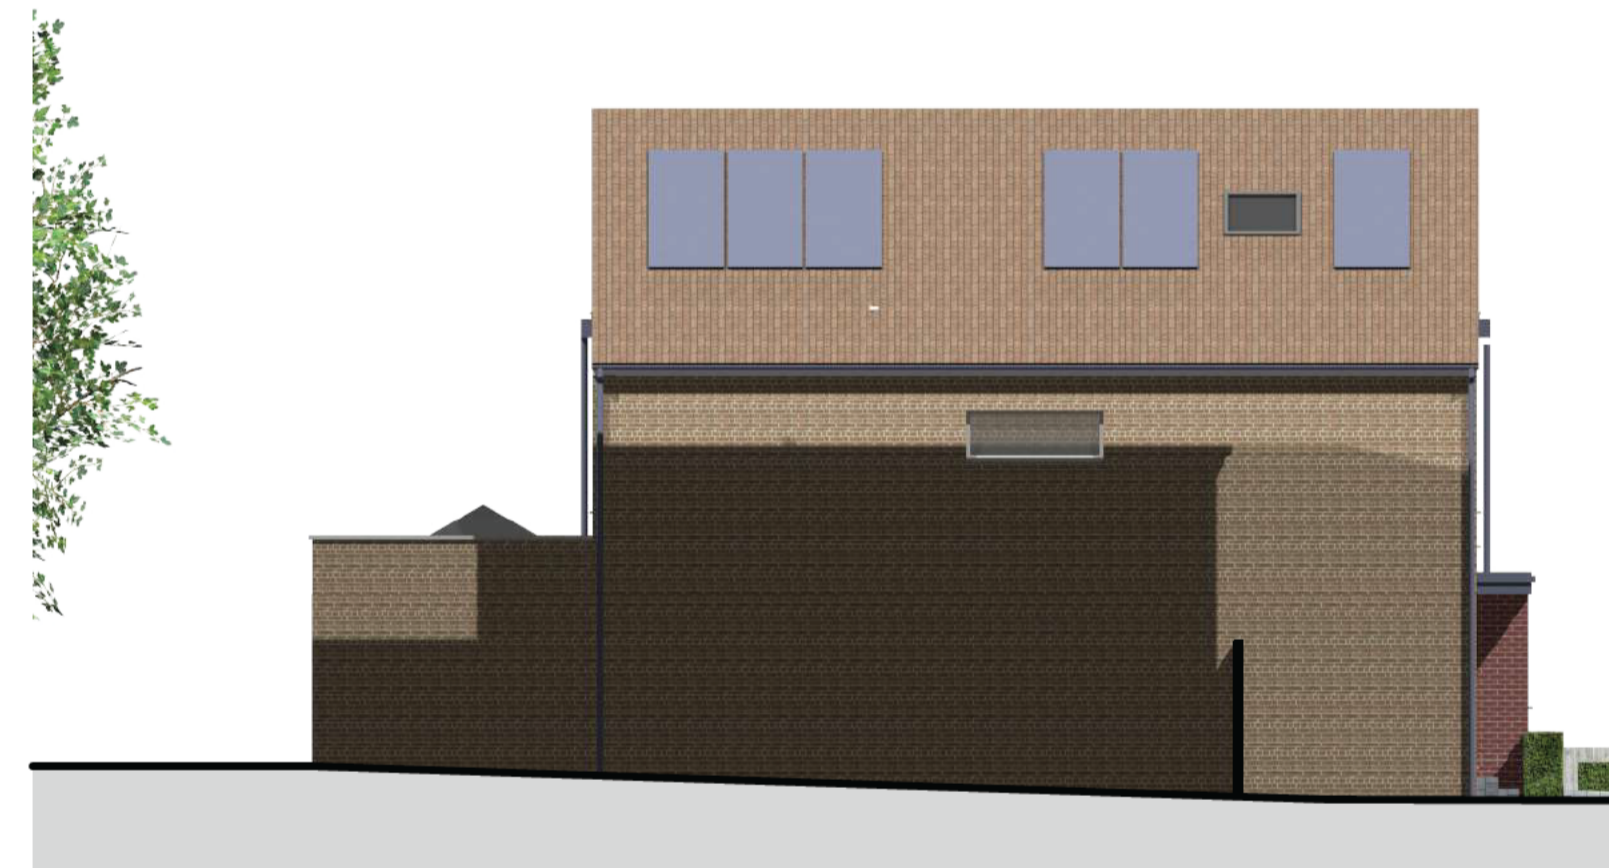

Rear Elevation in Context




Inner elevation along access path- facing north east



Inner elevation along access path- facing south west



Planning

Project title 22&24 St.Annes Road, London Colney, AL2 1LJ			
Drawing title Elevations 2			
Drawing no. 23008wd2.04			CHANNY ARCHITECTS
Scale 1:100@A1	Date May 2024	Rev -	