




First Floor

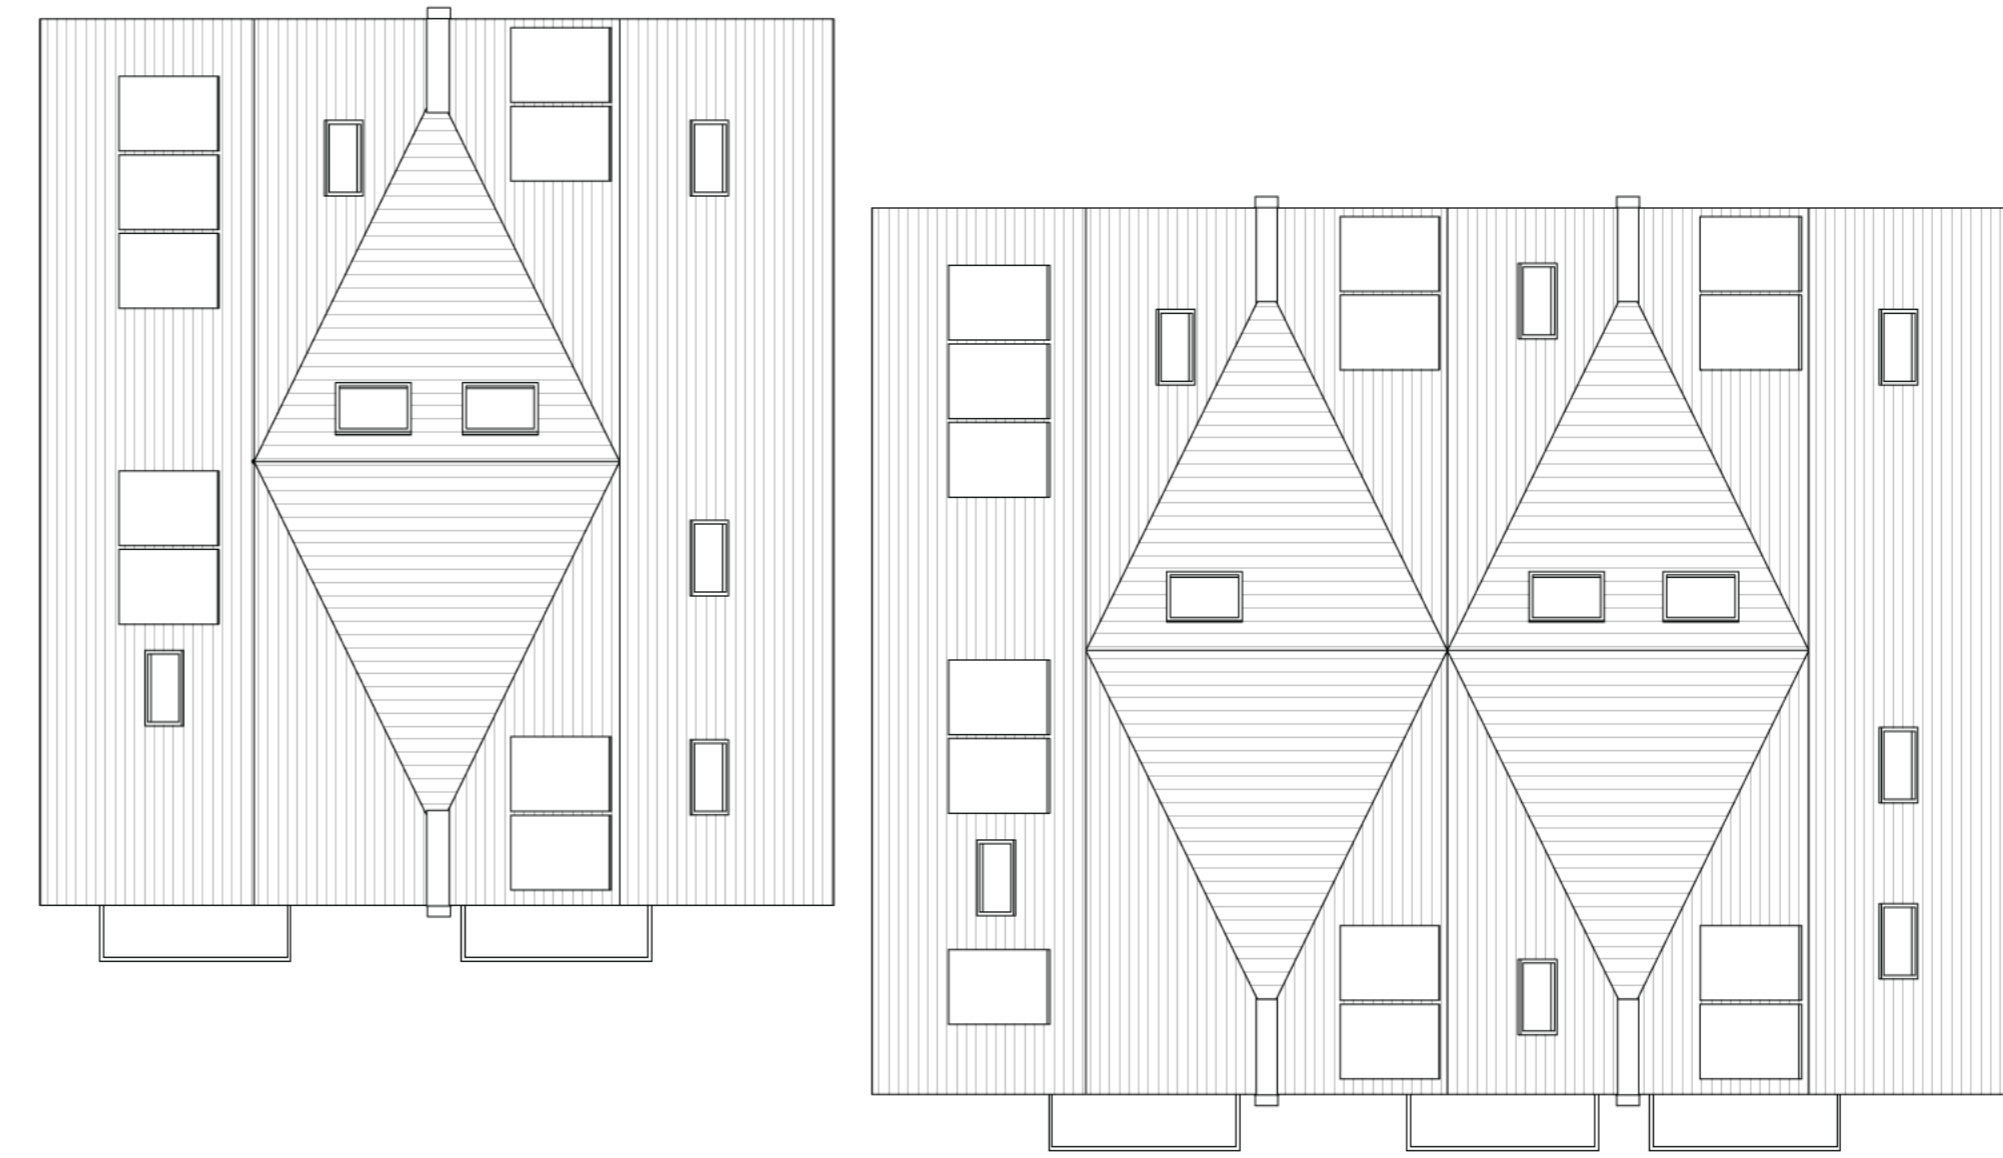

Roof Plan

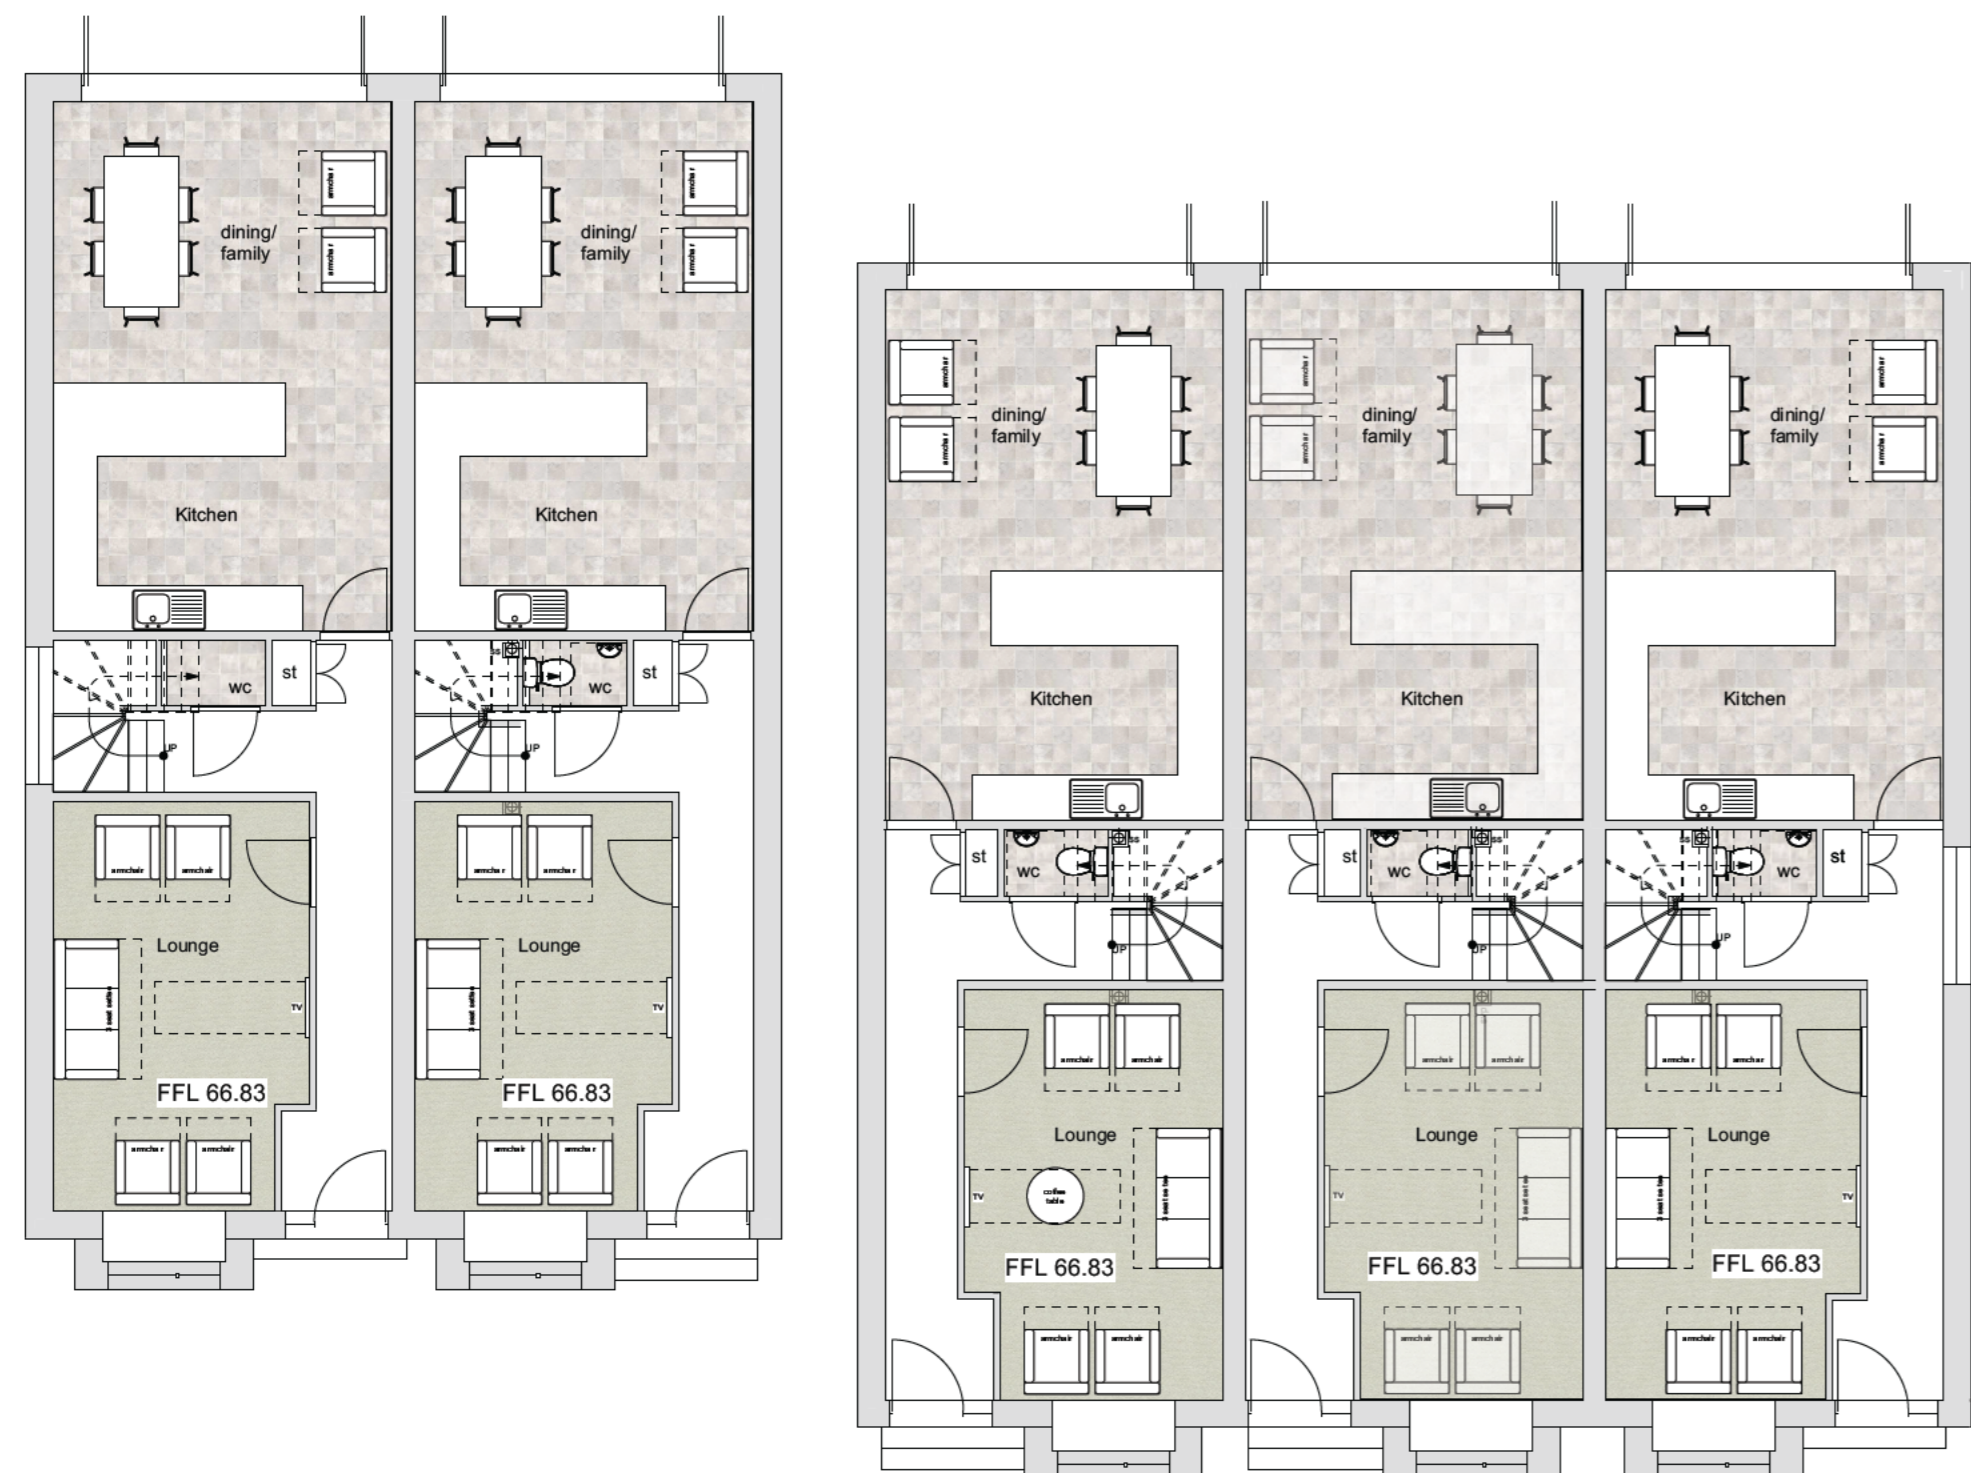

Ground Floor

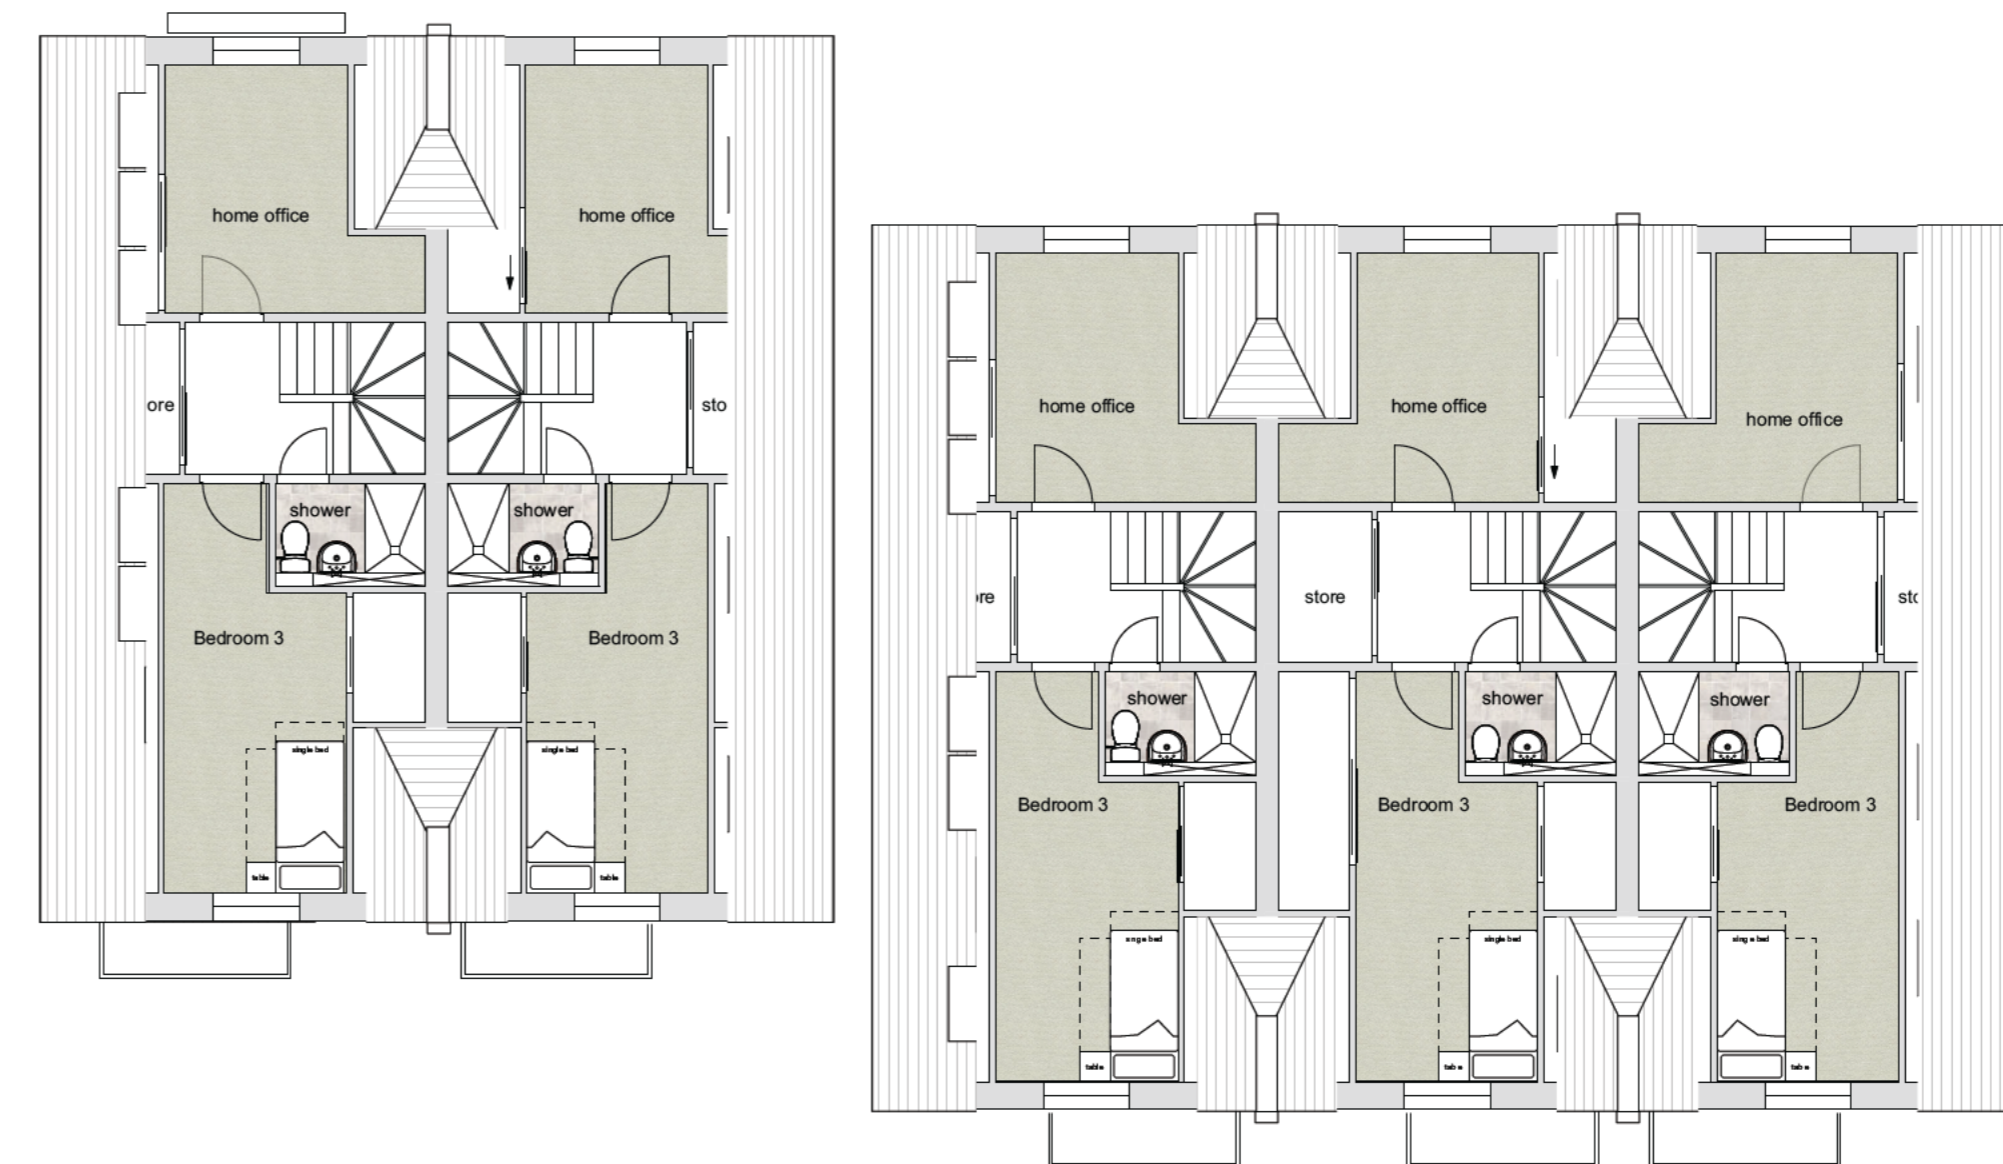

Scale 1:100

Planning

Project title 22&24 St.Annes Road, London Colney, AL2 1LJ			
Drawing title Proposed Floor Plans			
Drawing no.	23008wd2.02		
Scale	Date	Rev	
1:100@A1	May 2024	-	

