




Front Street Elevation



Front Elevation

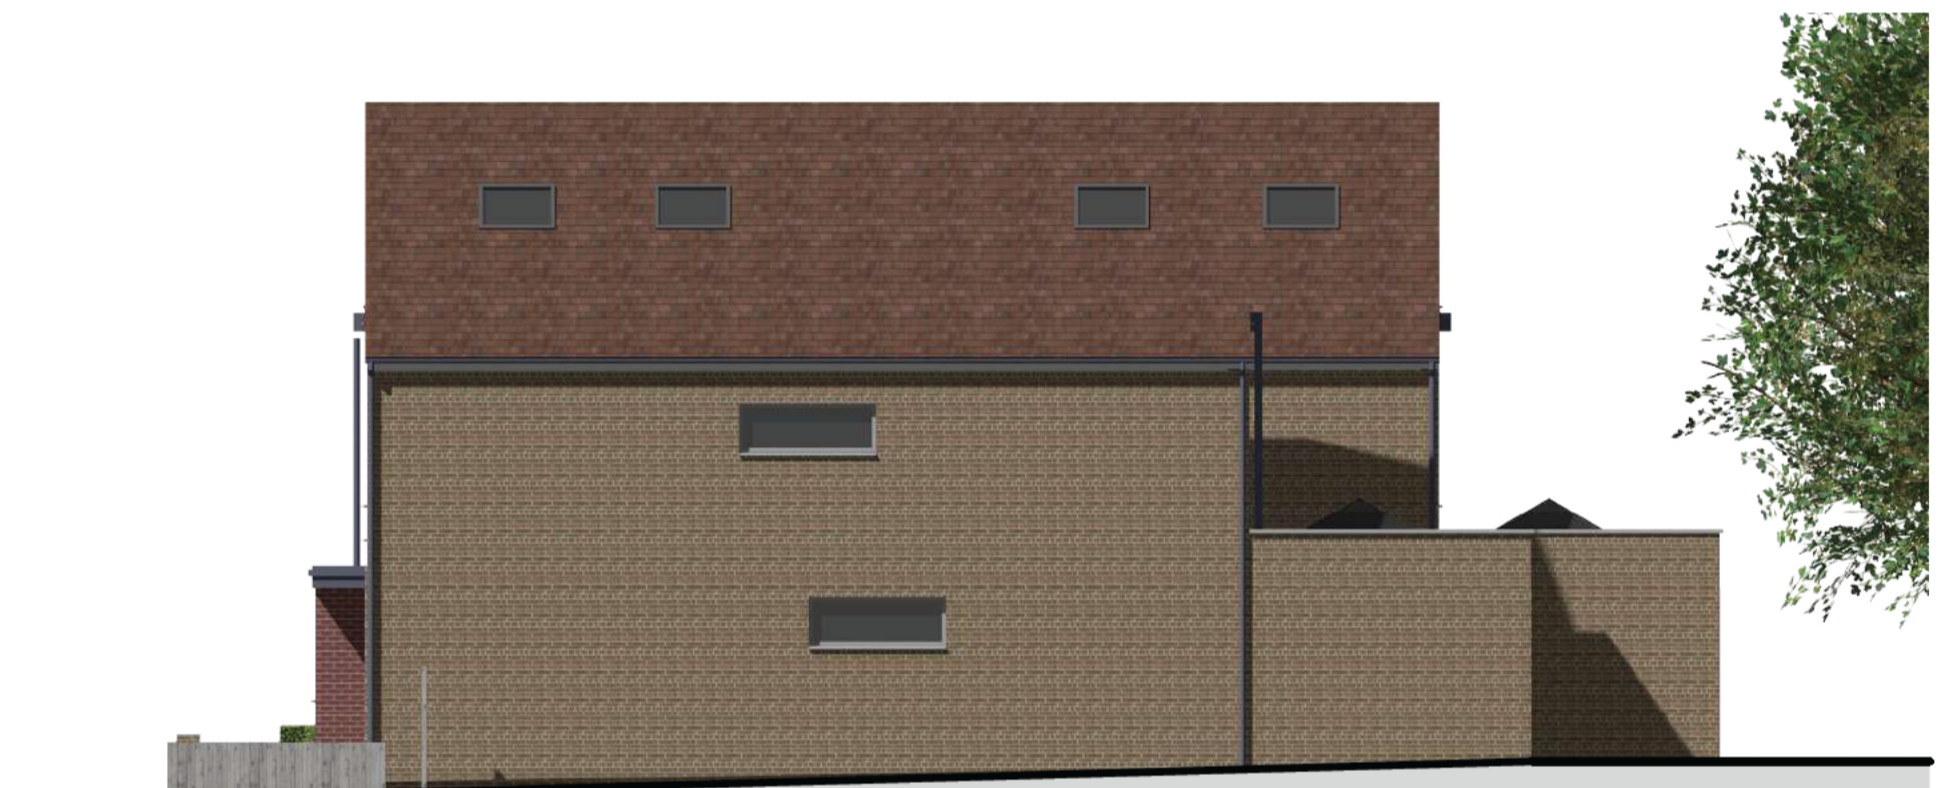


Side Elevation (north east facing)



Rear Elevation



Side Elevation (south west facing)

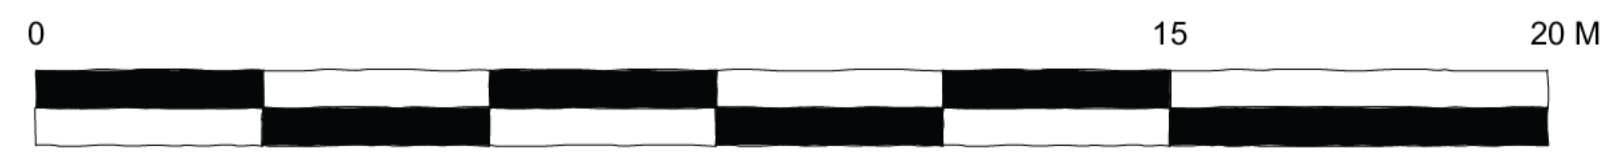

Scale 1:100

Project title			
22&24 St.Annes Road, London Colney, AL2 1LJ			
Drawing title			CHANTRY ARCHITECTS
Elevations 1			
Drawing no. 23008wd2.03			<small>© Chantry Architects, AL2 1LJ</small>
Scale	Date	Rev	
1:100@A1	May 2024	-	

Planning