


St. Annes Road

26 26a

18 18a

20

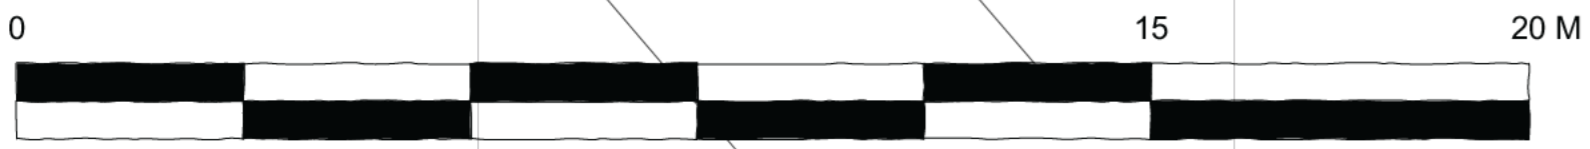

Scale 1:100

MANHOLE SCHEDULE	
①	
②	65.97CL
③	65.97CL
④	66.28CL

Materials Key	
	Parking bays Permeable block paving
	Paths and Patios Permeable paving
	New lawn/ private garden area
	New Planting and hedging - refer to landscape Proposals
	New Tree - refer to landscape Proposals



Planning

Project title 22&24 St.Annes Road, London Colney, AL2 1LJ		
Drawing title Proposed Site Plan		
Drawing no.	23008wd2.01	
Scale	Date	Rev
1:100@A1	May 2024	



11 Chantry Cottage, 24 Watling Street,
St. Albans, Herts, AL1 2PT