

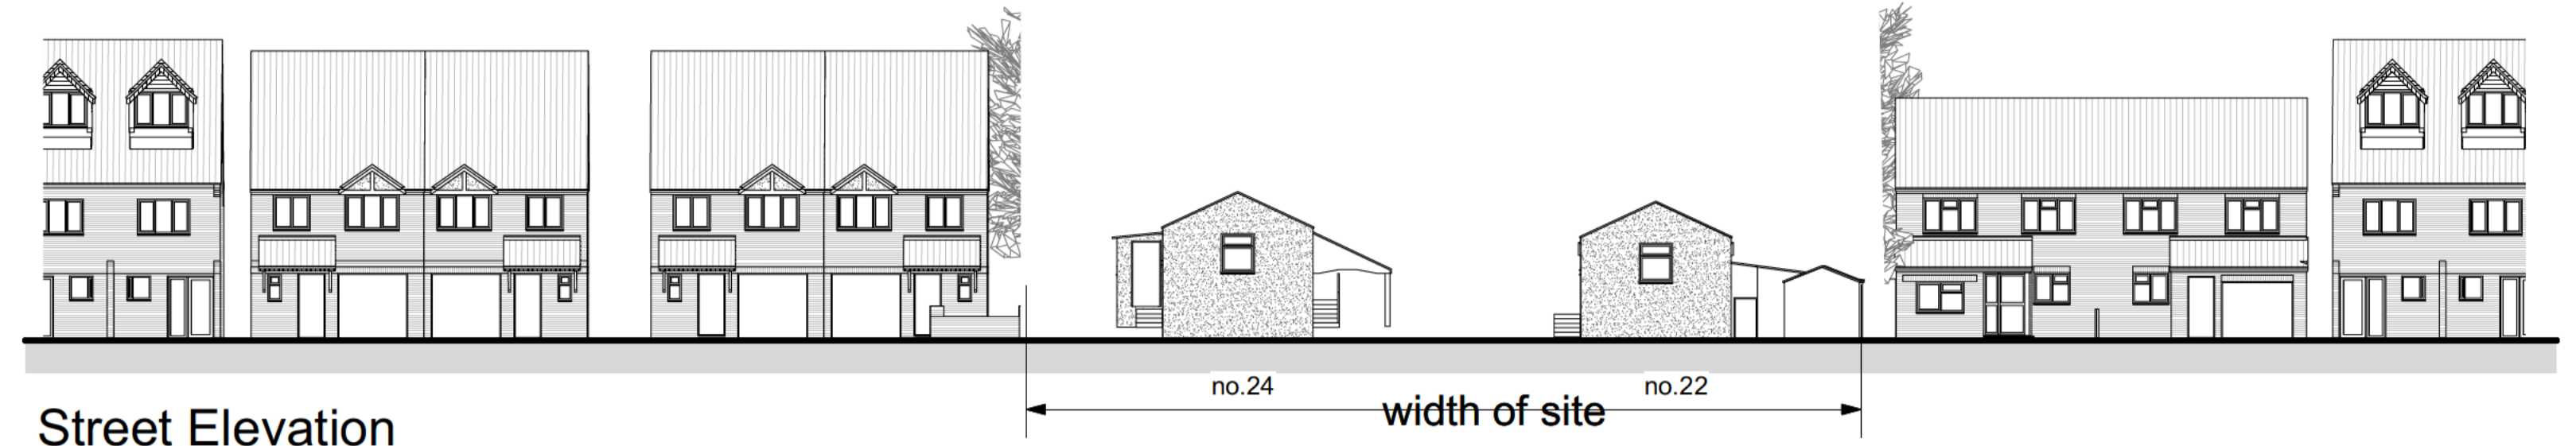



Roof Plan

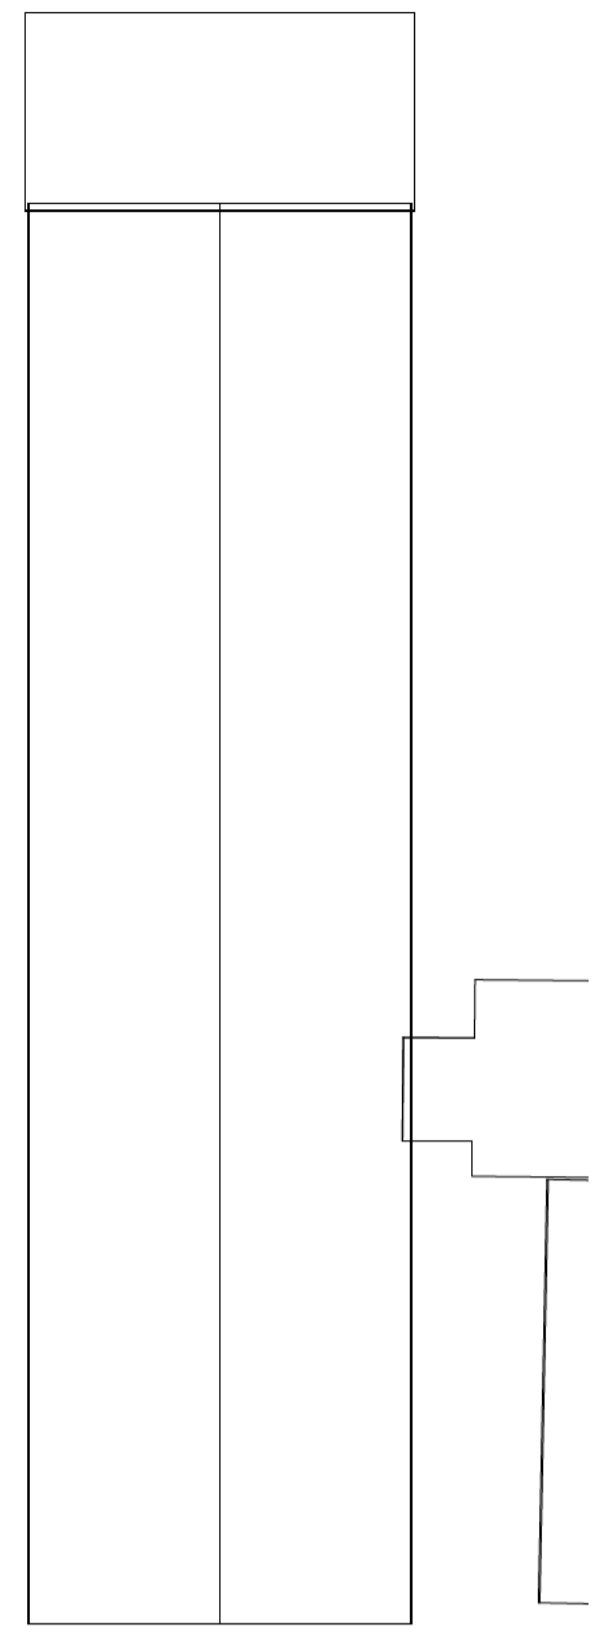


Street Elevation
scale 1:200

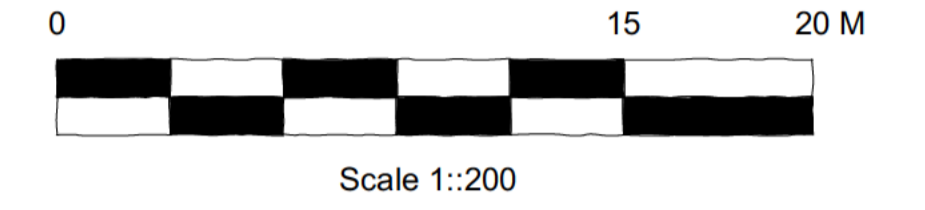


Scale 1::200

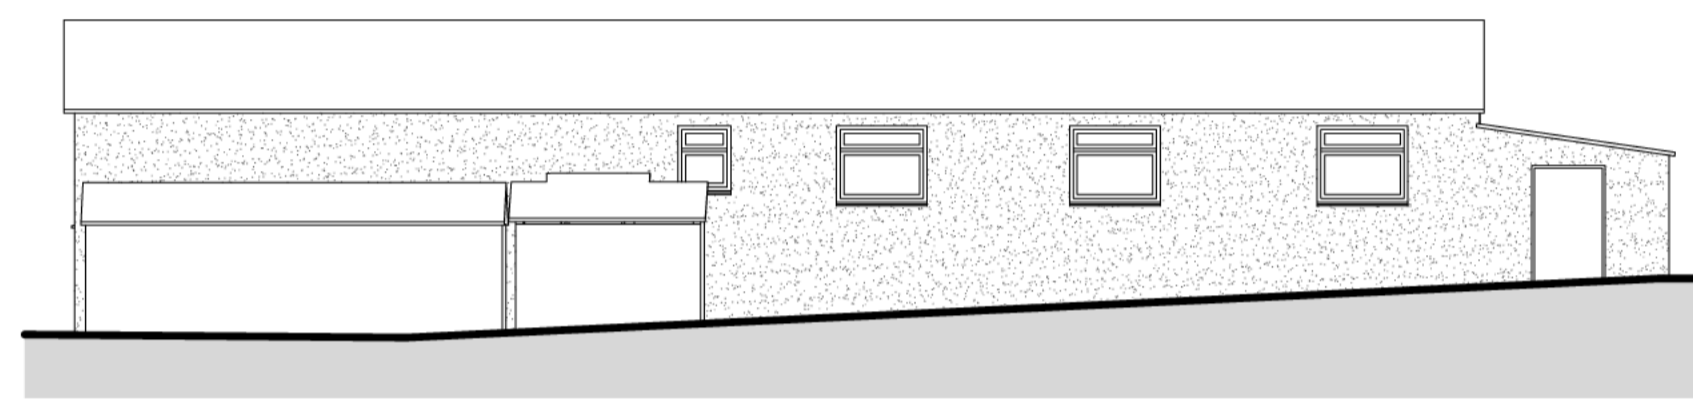


Side Elevation no. 22

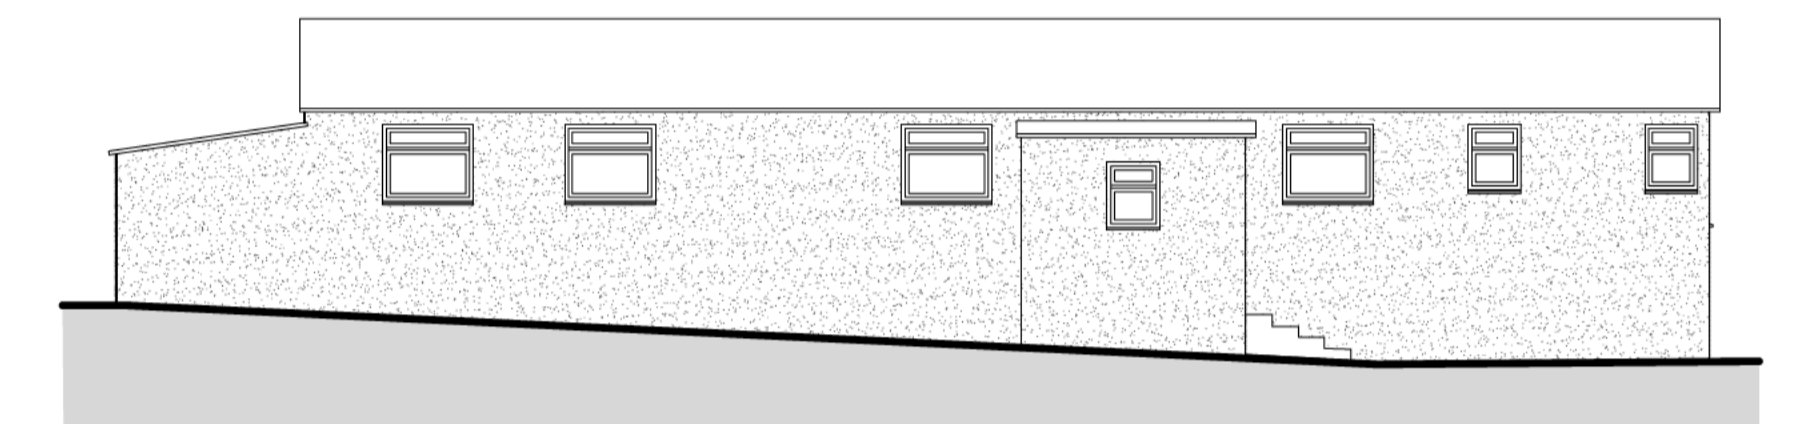


Side Elevation no. 24

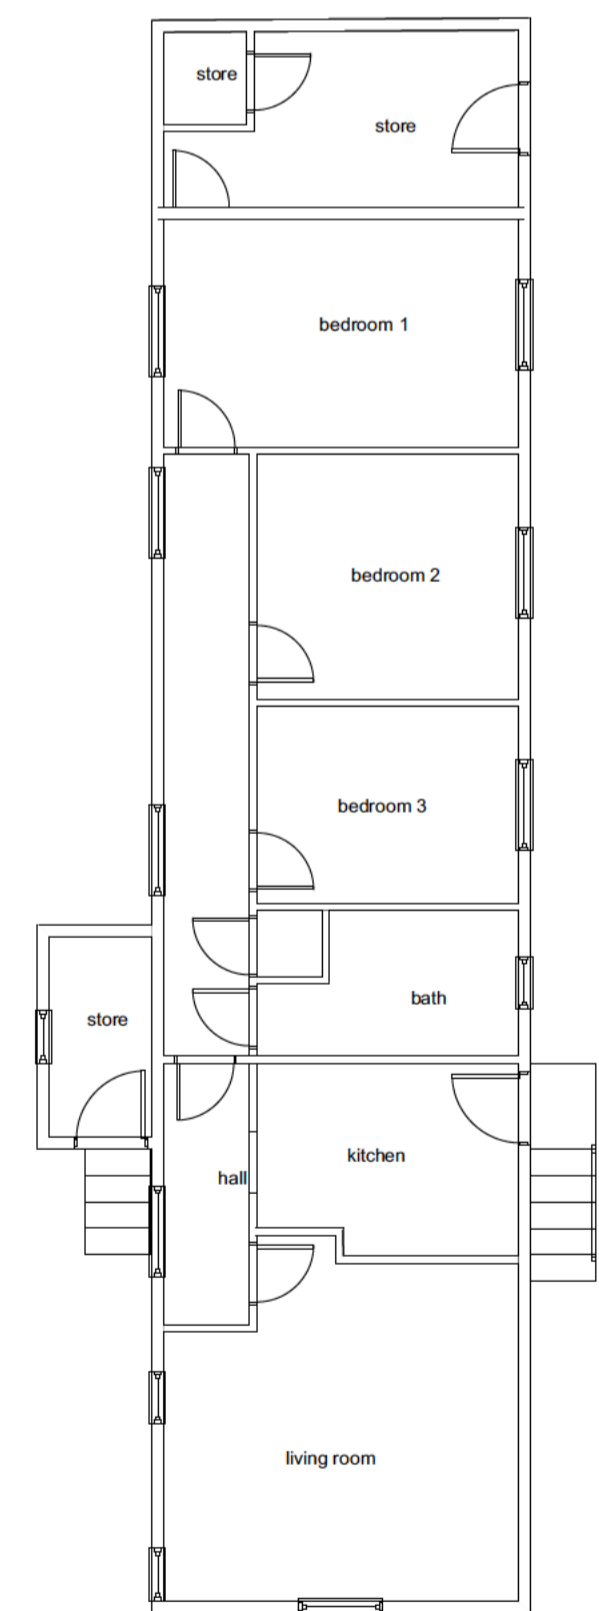


no.24

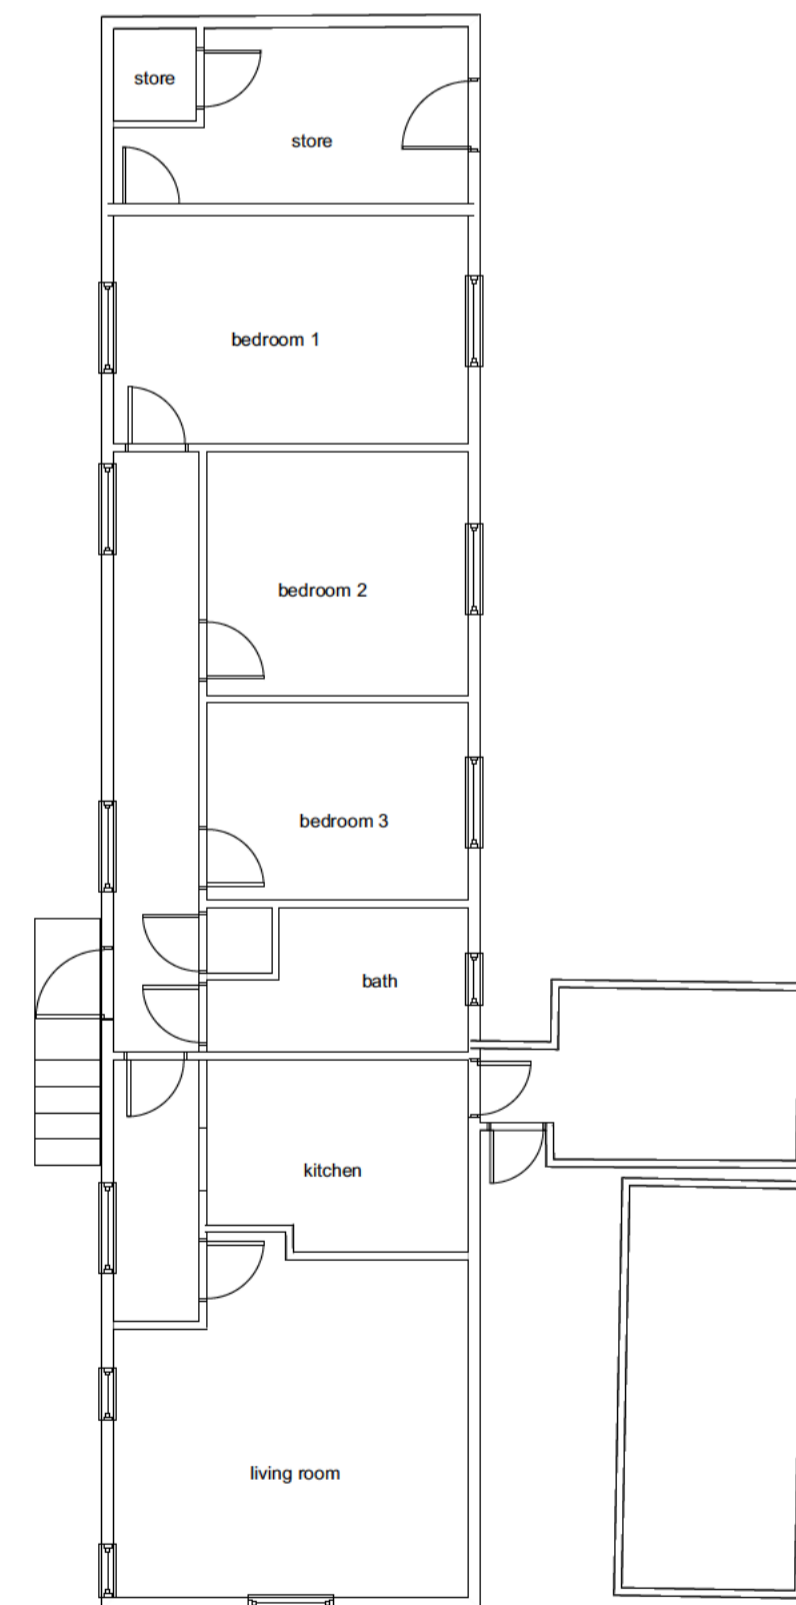


no.22

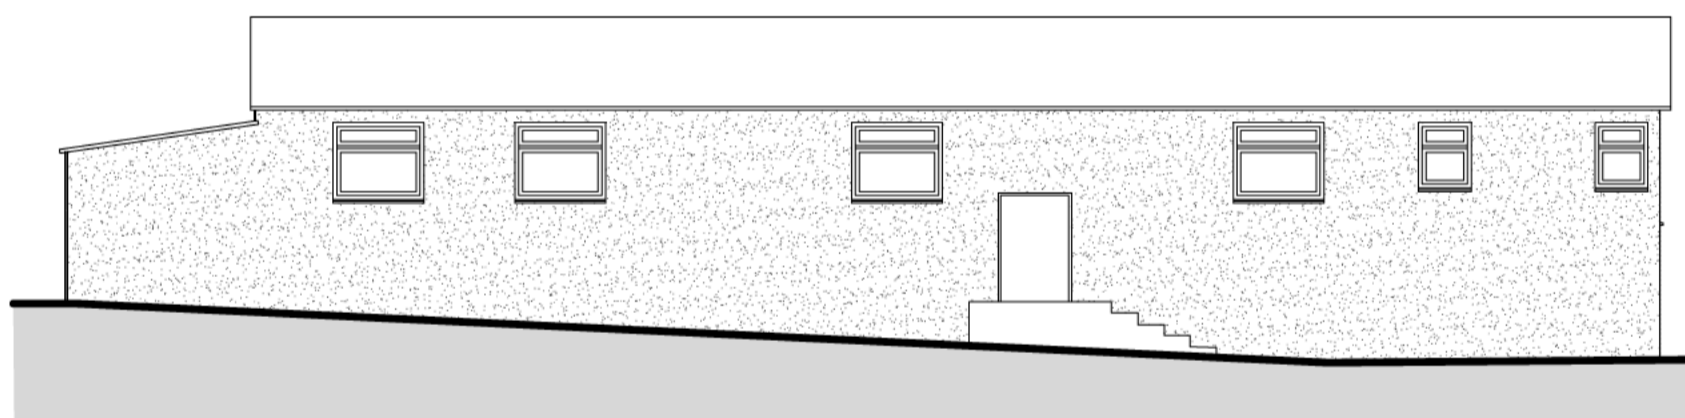

Side Elevation no. 22

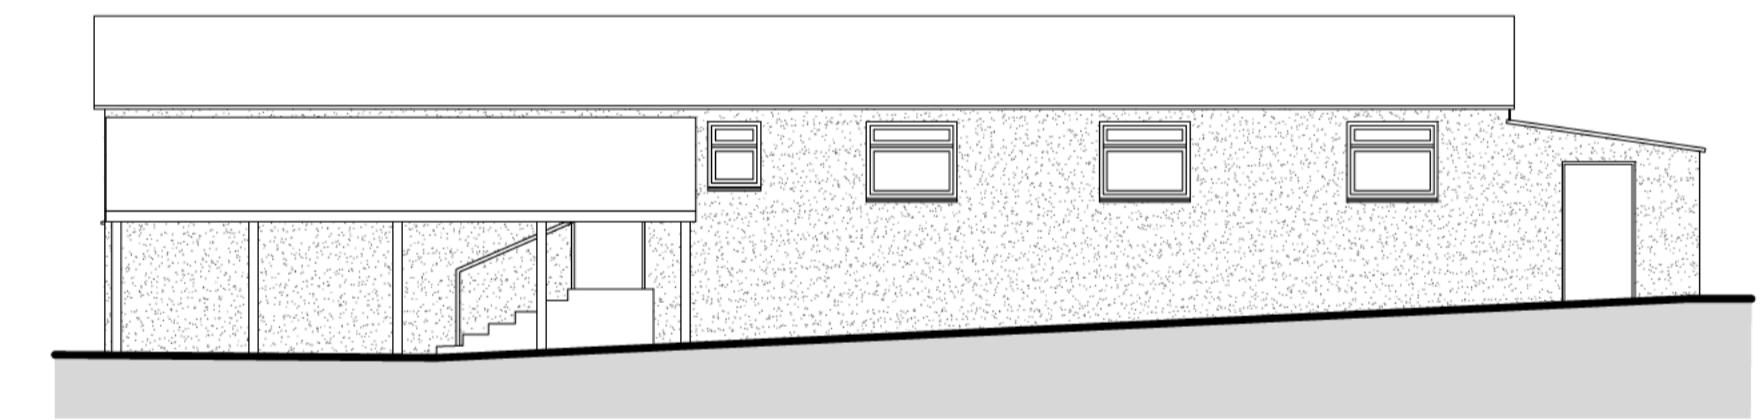

Side Elevation no. 24

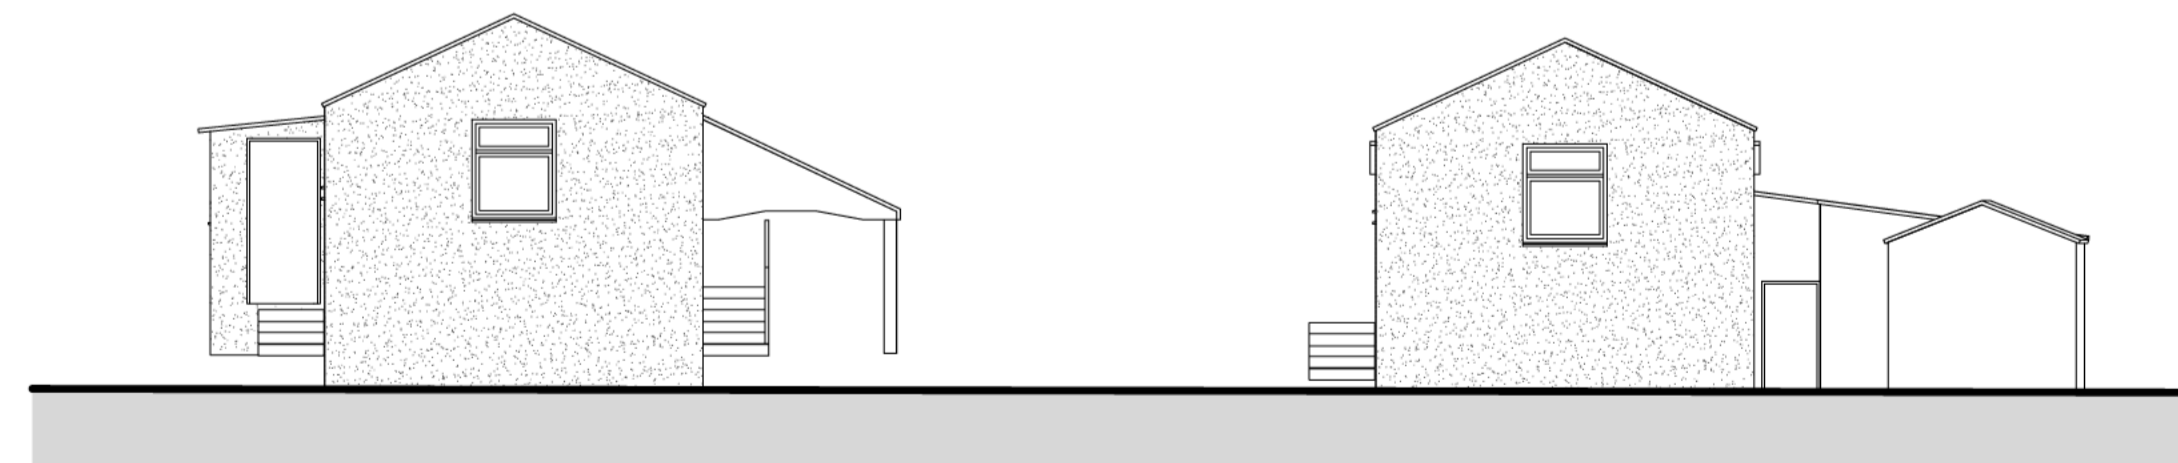

Front Elevation



Rear Elevation



Scale 1:100

Ground Floor Plans

Planning

Project title 22&24 St.Annes Road, London Colney, AL2 1LJ			 CHANTRY ARCHITECTS
Drawing title Existing Dwellings, plans and elevations			
Drawing no. 23008su.1.02			
Scale 1:100 & 1:200@A1	Date May 2024	Rev -	