



# St. Annes Road

# 26 26a


# 22

# 20a

# 20

# 18 18a

MANHOLE SCHEDULE	
①	
②	65.97CL
③	65.97CL
④	66.28CL

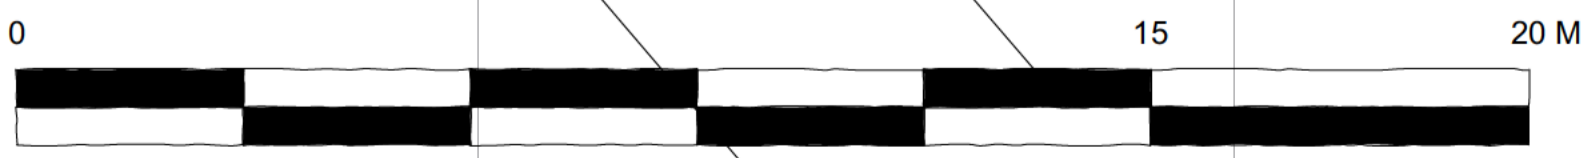

Scale 1:100

Project title		
22&24 St.Annes Road, London Colney, AL2 1LJ		
Drawing title		
Existing Site Plan		
Drawing no. 23008su.1.01		
Scale	Date	Rev
1:100@A1	May 2024	-

Planning



St.Annes, Herts, AL1 2PT