


Responsibility is not accepted for errors made by others scaling from this drawing. All construction information should be taken from figured dimensions only.

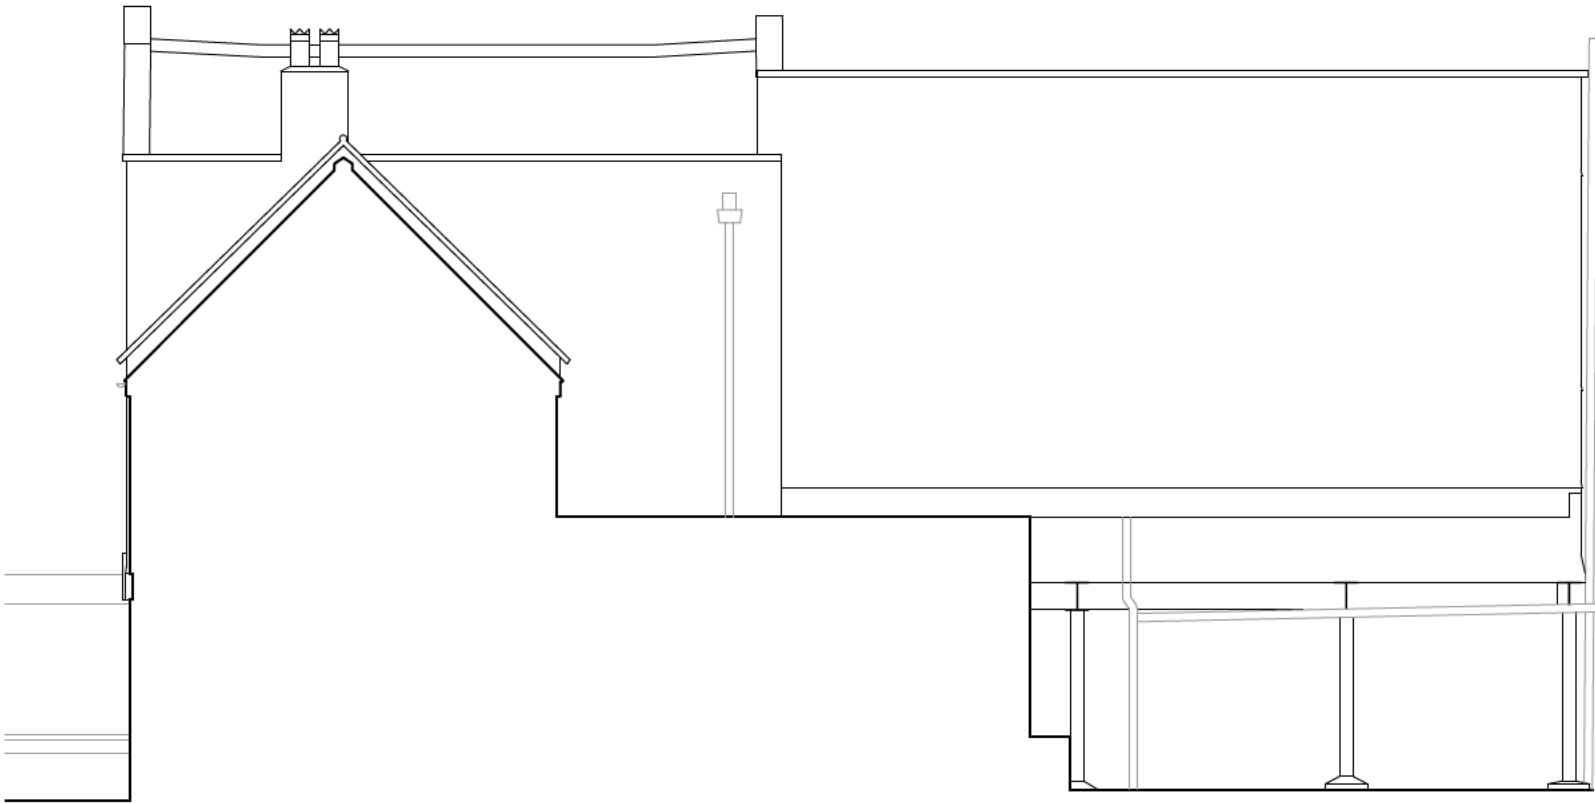

Existing Coach House
North East Elevation
Scale 1:100




Existing Coach House
North West Elevation
Scale 1:100

REV	Note	Date
 105 WEST ARCHITECTS Ltd 107 Lower Redland Road Redland Bristol BS6 6SW T 0117 3737596 E info@105west.co.uk		

Project	20 Whiteladies Road
Drawing Title	Existing Coach House North West and North East Elevation

Drawing No.	1748(L)40
-------------	------------------

Scale @A3	drawn by	Date	Rev
	1:100	HK	04.04.24 /