



Responsibility is not accepted for errors made by others scaling from this drawing. All construction information should be taken from figured dimensions only.

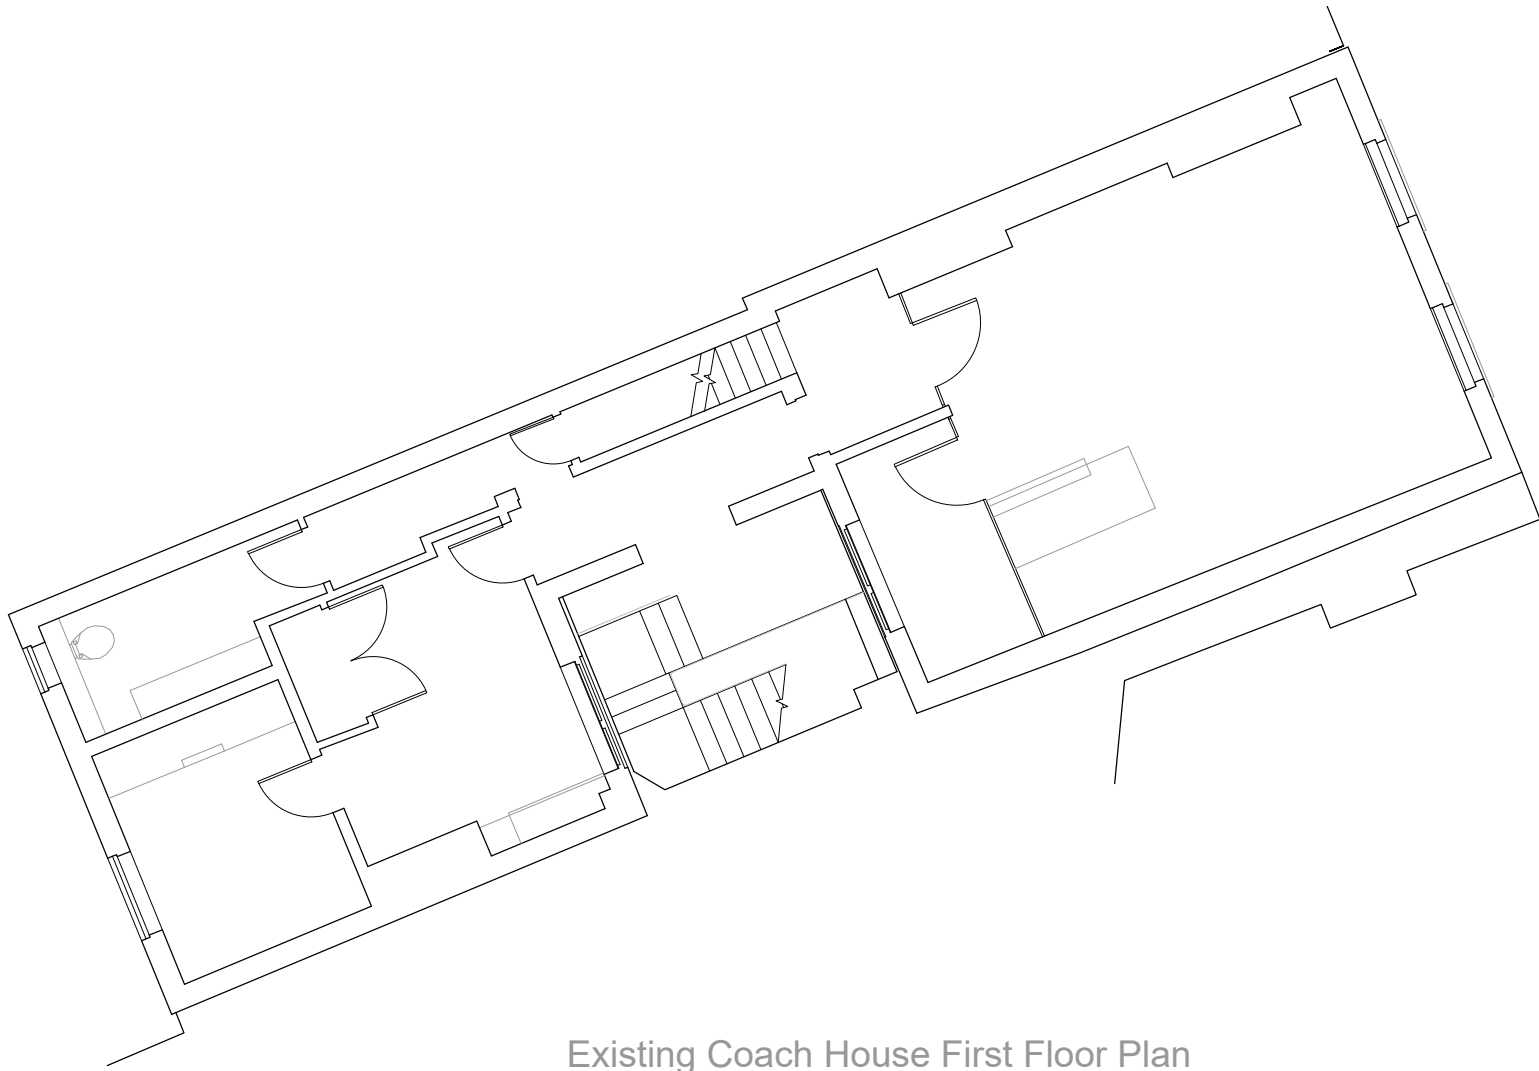

Existing Coach House First Floor Plan  
Scale 1:100

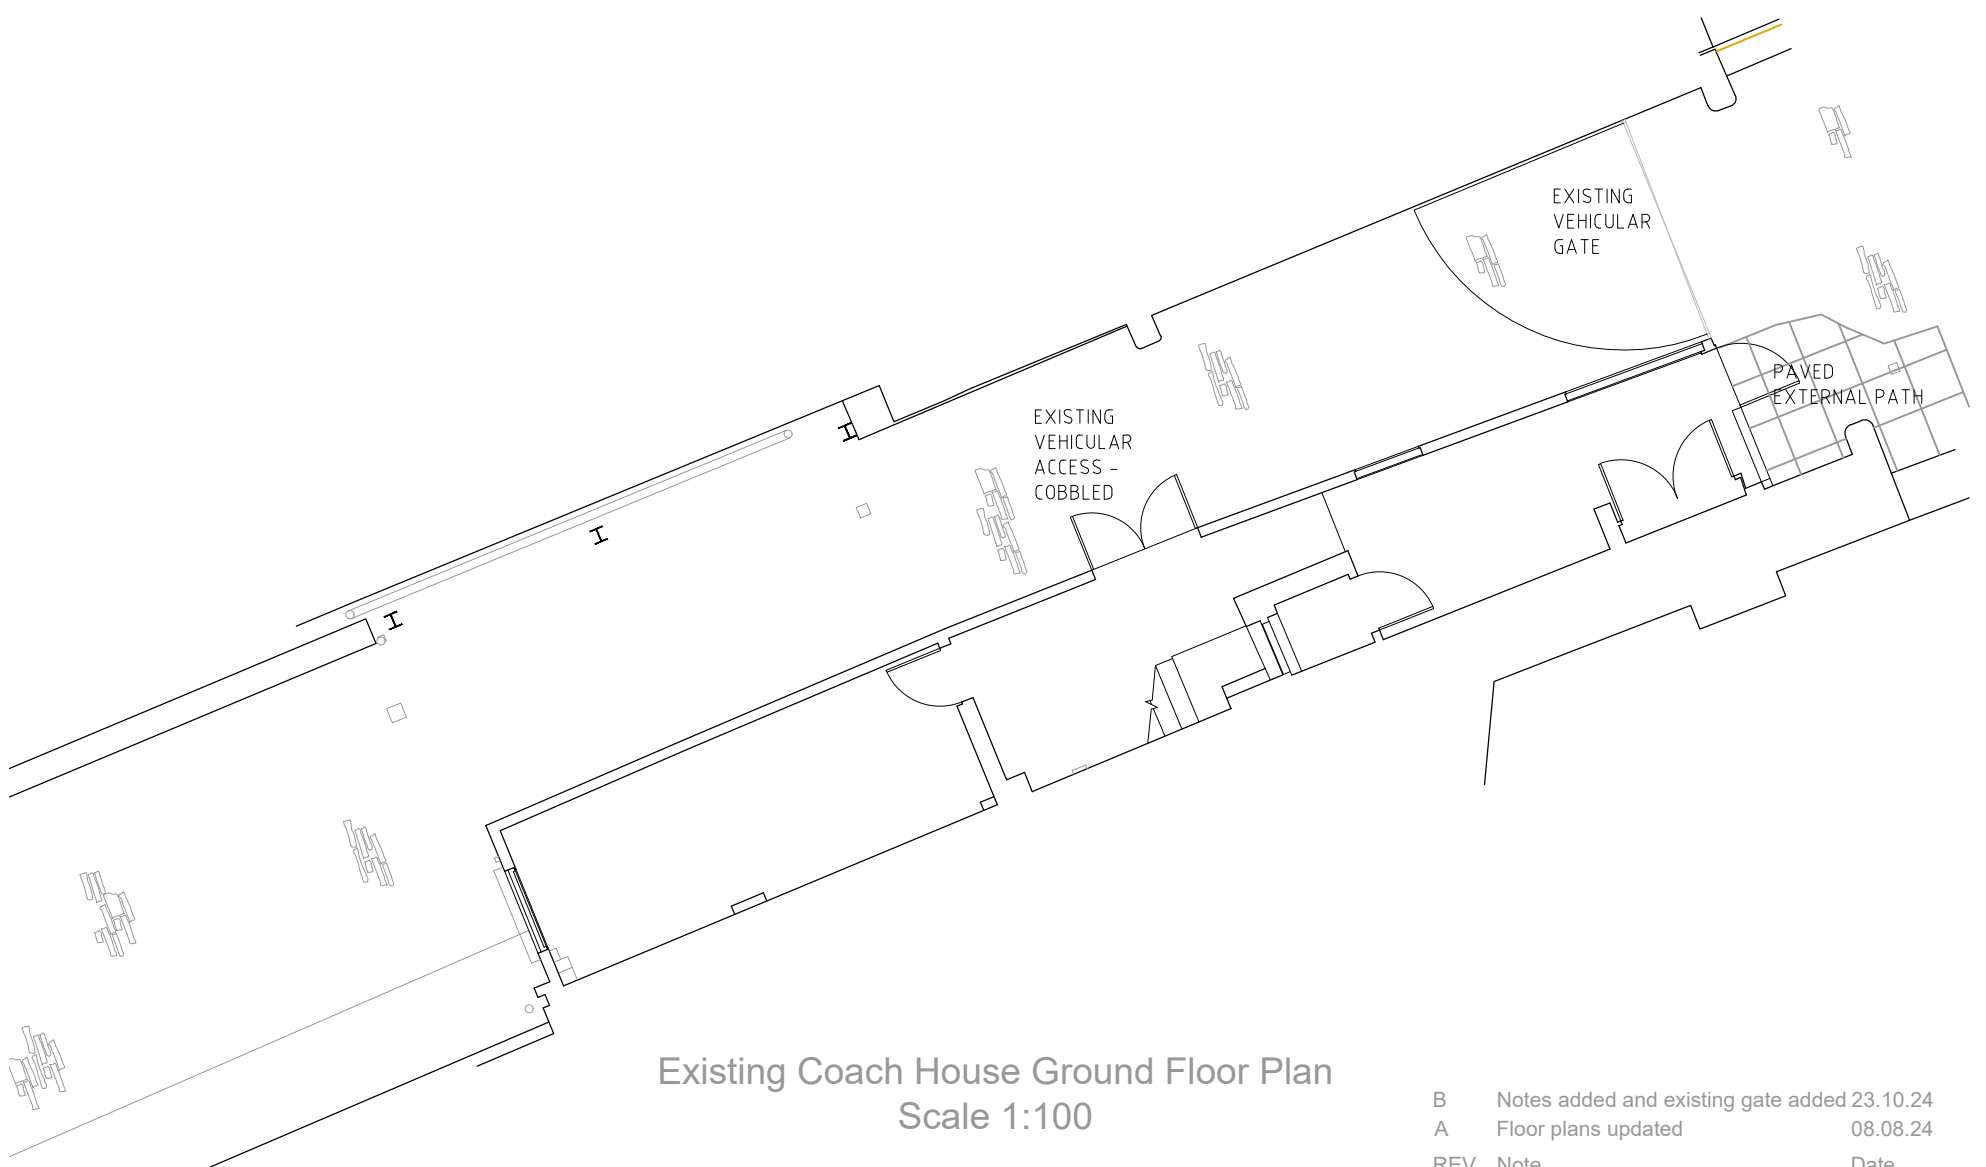

Existing Coach House Ground Floor Plan  
Scale 1:100

REV	Note	Date
B	Notes added and existing gate added	23.10.24
A	Floor plans updated	08.08.24



105 WEST ARCHITECTS Ltd  
107 Lower Redland Road  
Redland  
Bristol BS6 6SW  
T 0117 3737596  
E info@105west.co.uk

Project **20 Whiteladies Road**  
Drawing Title **Existing Coach House Ground and First Floor Plan**

Drawing No. **1748(L)35**



Scale @A3 drawn by Date Rev  
1:100 HK 04.04.24 B