



Responsibility is not accepted for errors made by others scaling from this drawing. All construction information should be taken from figured dimensions only.

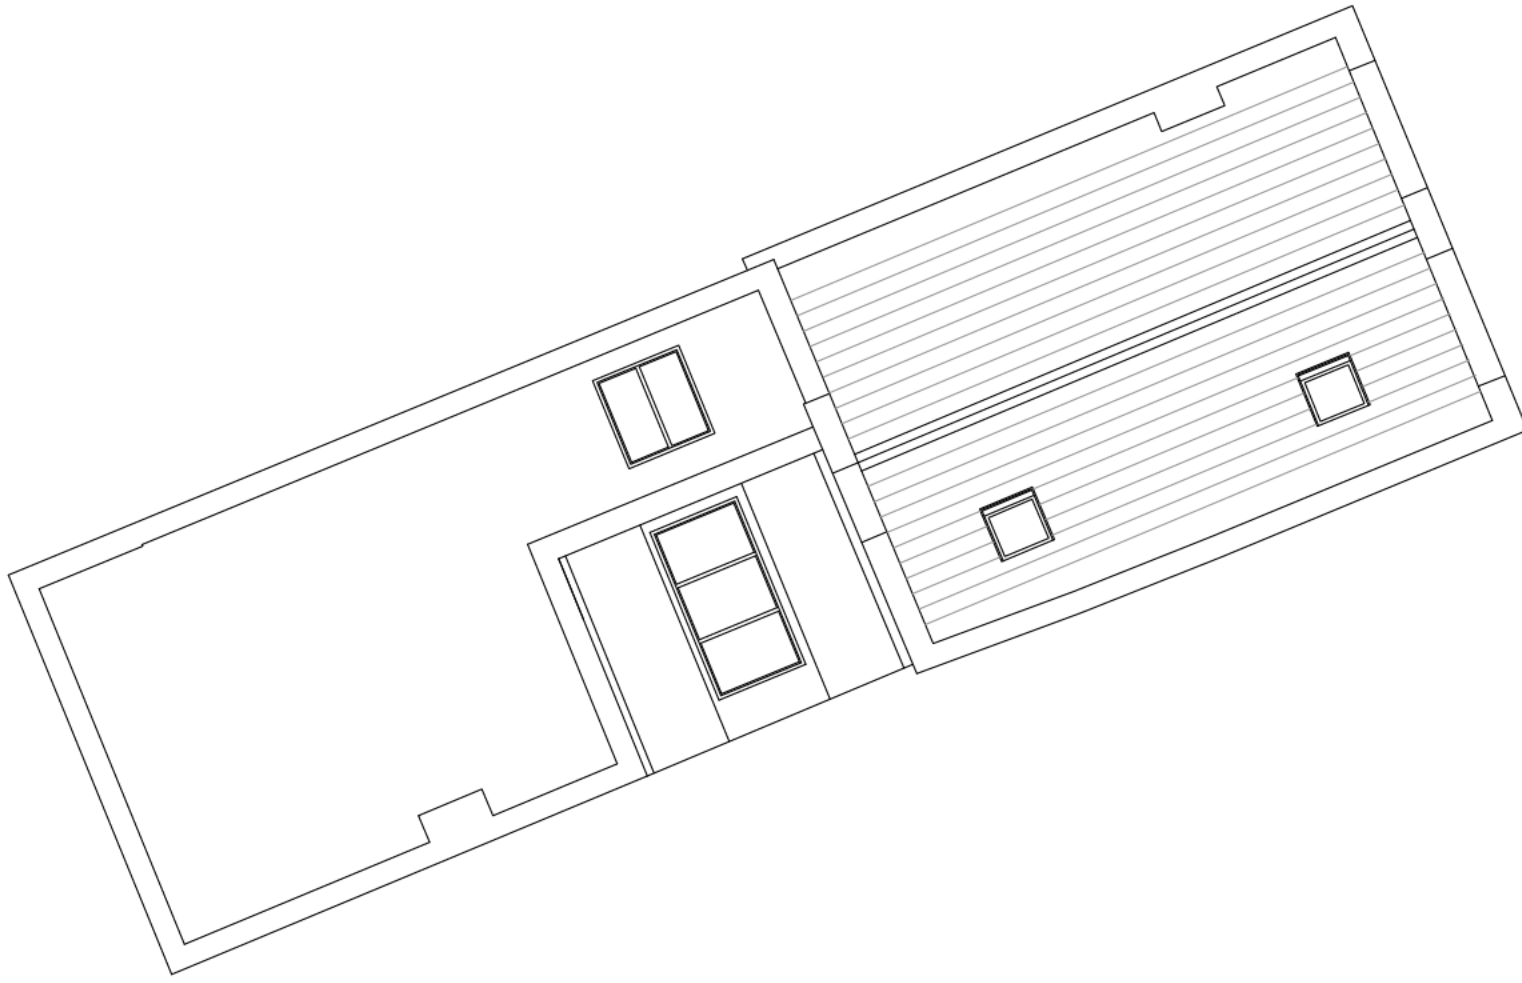

Existing Coach House Roof Plan
Scale 1:100

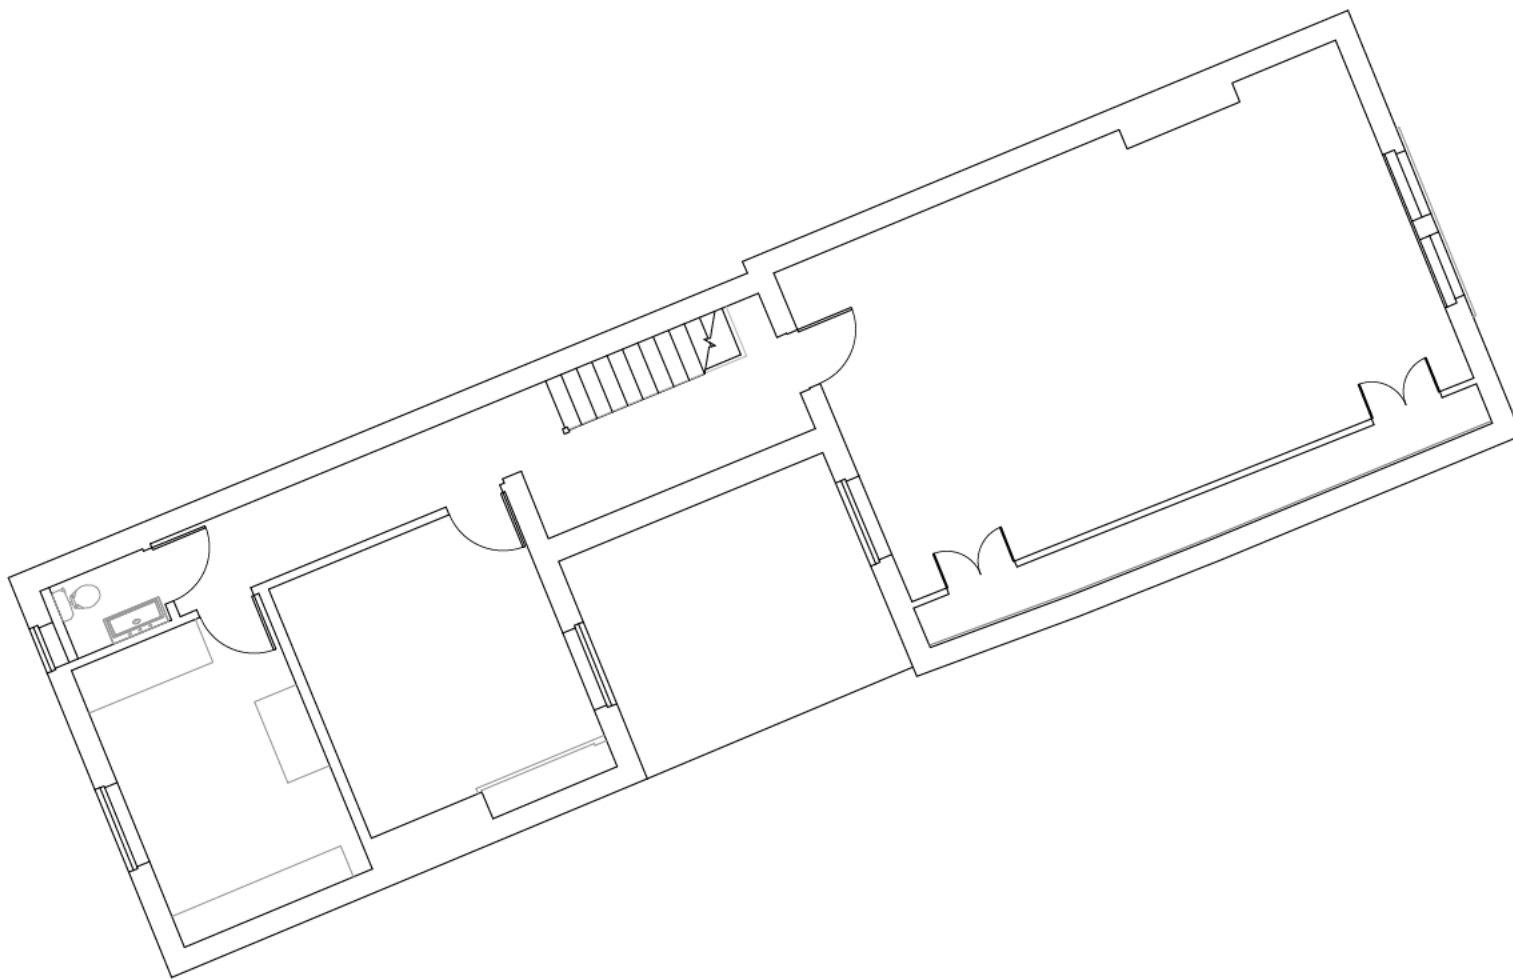

Existing Coach House Second Floor Plan
Scale 1:100

A	Roof plan added	08.08.24
REV	Note	Date

105 105 WEST ARCHITECTS Ltd
107 Lower Redland Road
Redland
Bristol BS6 6SW
T 0117 3737596
E info@105west.co.uk

Project **20 Whiteladies Road**

Drawing Title **Existing Coach House
Second Floor and Roof
Plan**

Drawing No. **1748(L)36**



Scale @A3	drawn by	Date	Rev
1:100	HK	04.04.24	A