



Responsibility is not accepted for errors made by others scaling from this drawing. All construction information should be taken from figured dimensions only.

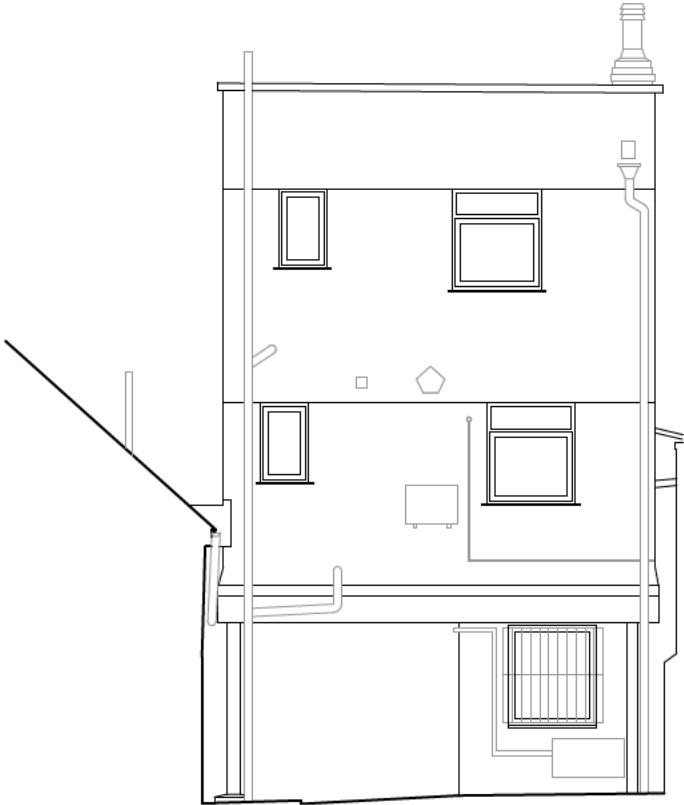

Existing Coach House  
South West Elevation  
Scale 1:100

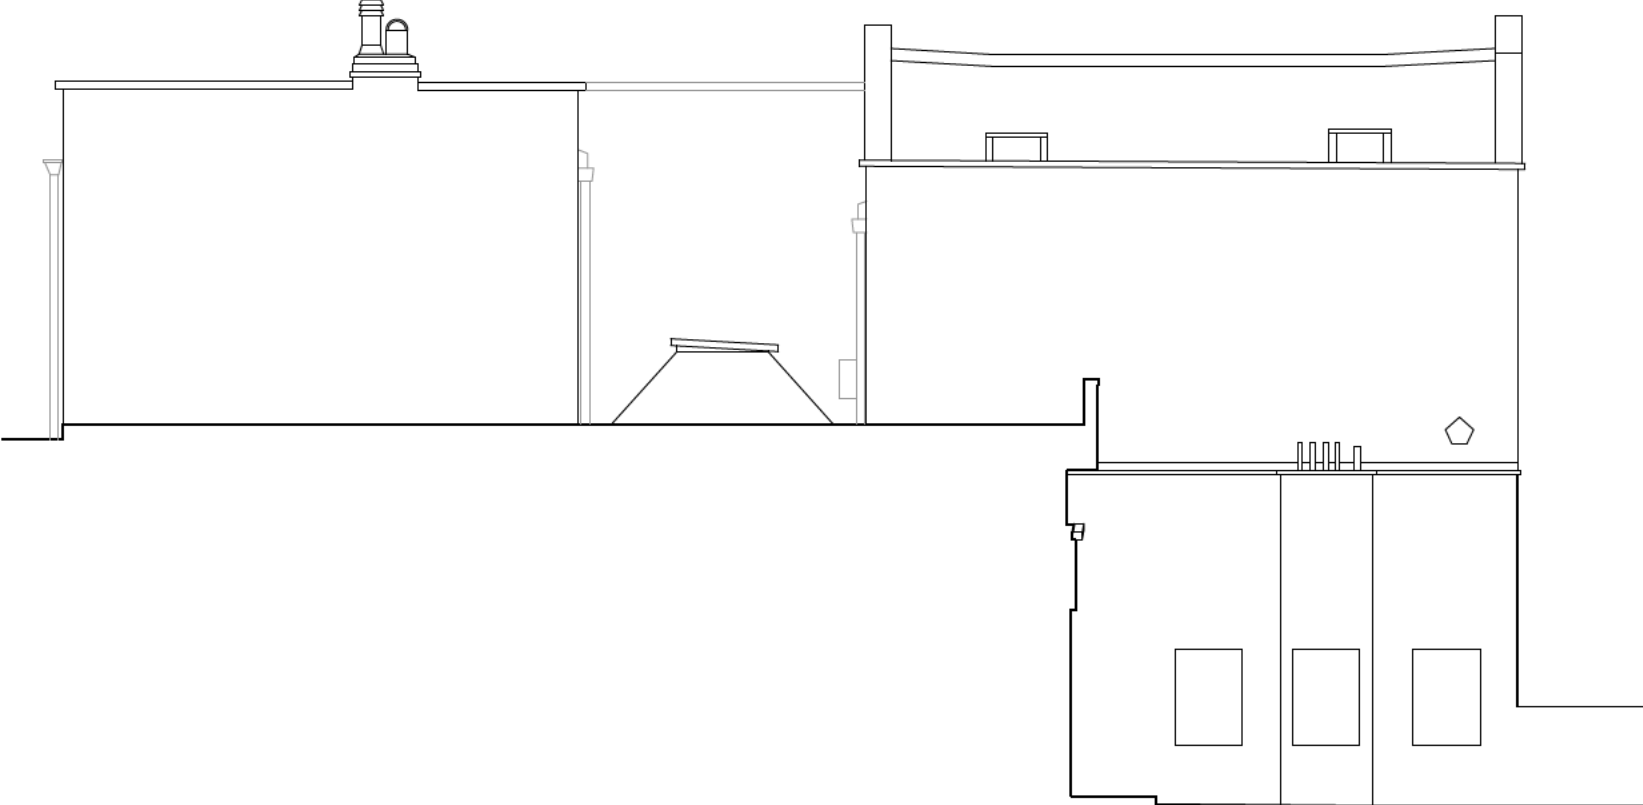

Existing Coach House  
South East Elevation  
Scale 1:100

REV	Note	Date

**105** 105 WEST ARCHITECTS Ltd  
107 Lower Redland Road  
Redland  
Bristol BS6 6SW  
T 0117 3737596  
E info@105west.co.uk

Project **20 Whiteladies Road**

Drawing Title **Existing Coach House South West and South East Elevation**

Drawing No. **1748(L)41**

Scale @A3	drawn by	Date	Rev
1:100	HK	04.04.24	/