



Responsibility is not accepted for errors made by others scaling from this drawing. All construction information should be taken from figured dimensions only.

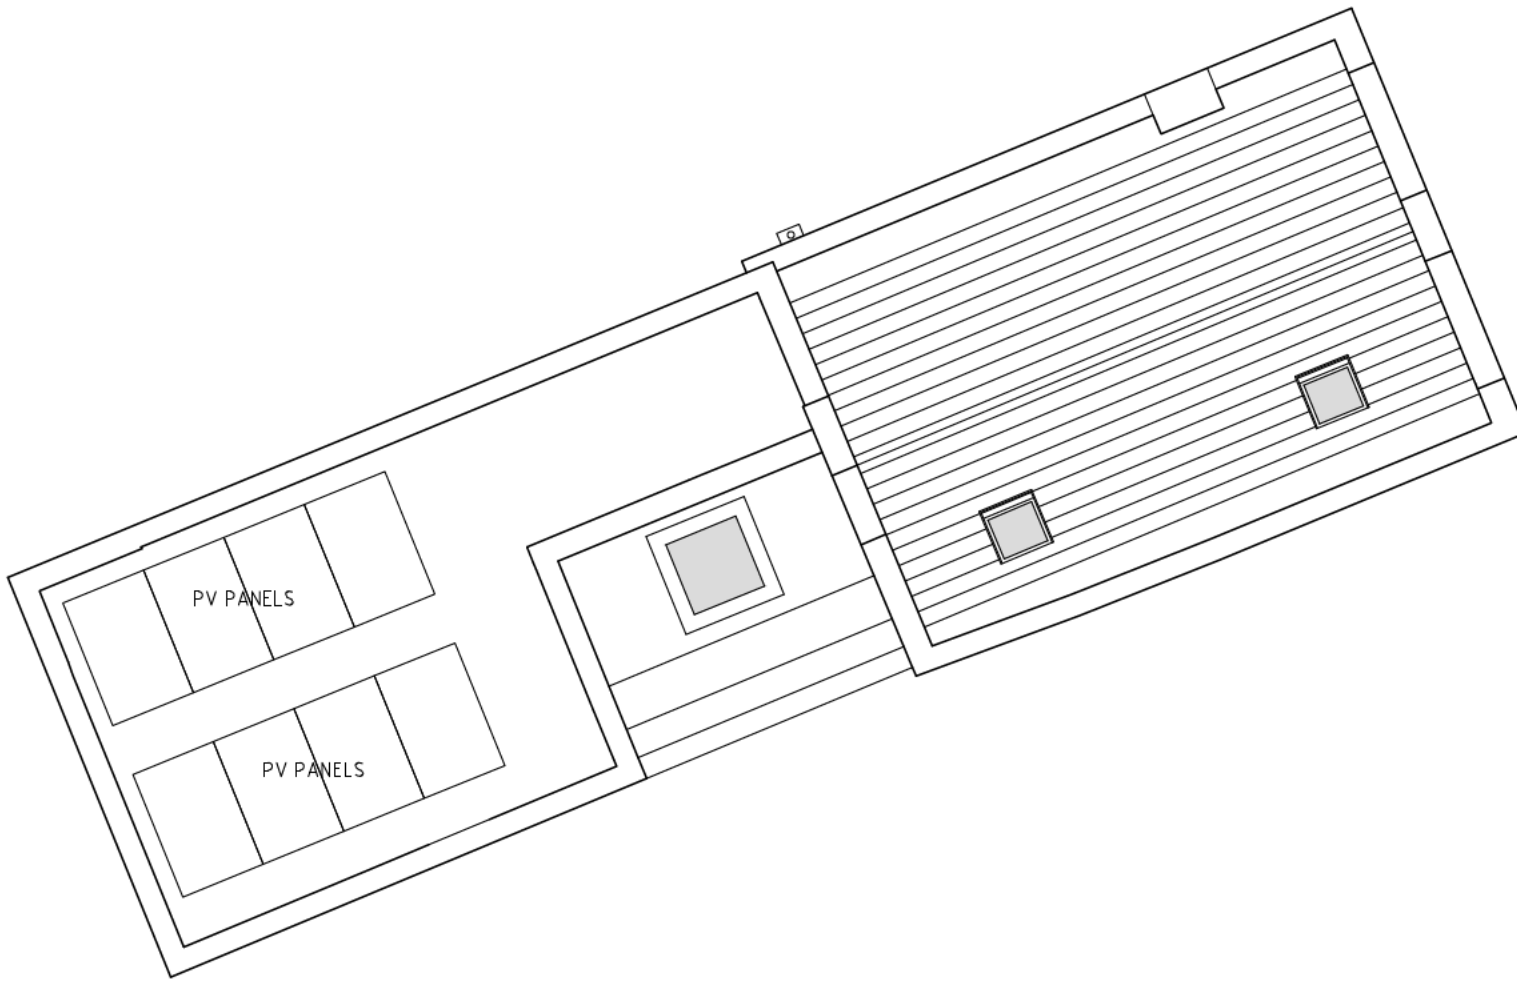

Proposed Coach House Roof Plan
Scale 1:100

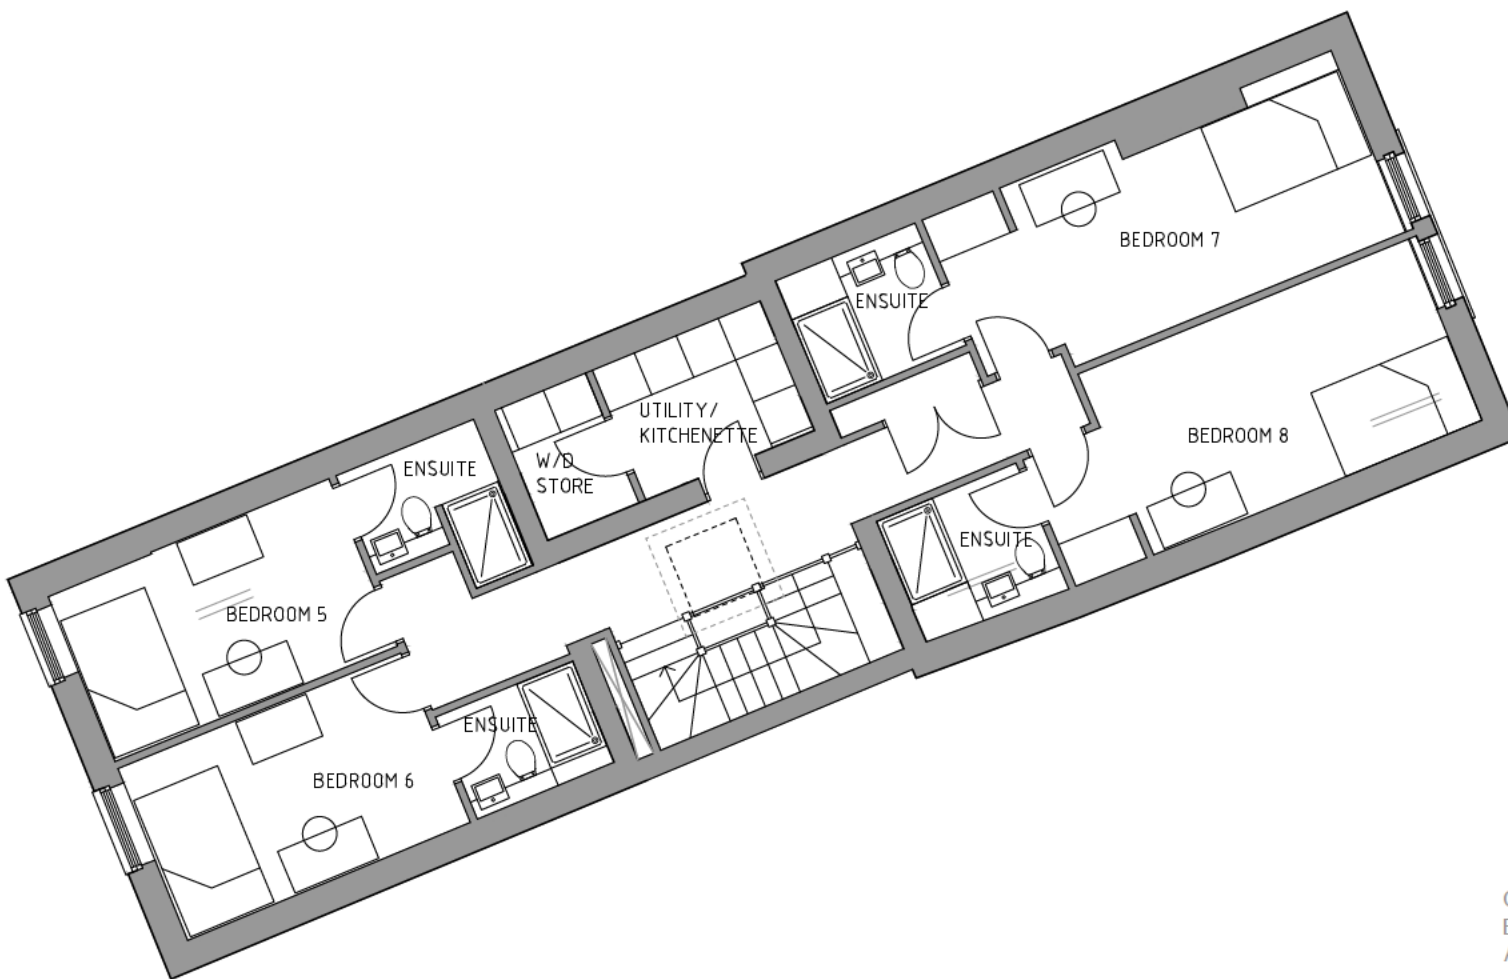

REV	Note	Date
C	W/D room added, utility updated	20.09.24
B	Windows updated	22.08.24
A	Plans updated	08.08.24

105 WEST ARCHITECTS
 105 WEST ARCHITECTS Ltd
 107 Lower Redland Road
 Redland
 Bristol BS6 6SW
 T 0117 3737596
 E info@105west.co.uk

Project **20 Whiteladies Road**
 Drawing Title **Proposed Coach House Second Floor Plan + Roof Plan**

Drawing No. **1748(L)51**

Scale @A3 drawn by Date Rev
 1:100 HK 04.04.24 C



Proposed Coach House Second Floor Plan
Scale 1:100