



Responsibility is not accepted for errors made by others scaling from this drawing. All construction information should be taken from figured dimensions only.

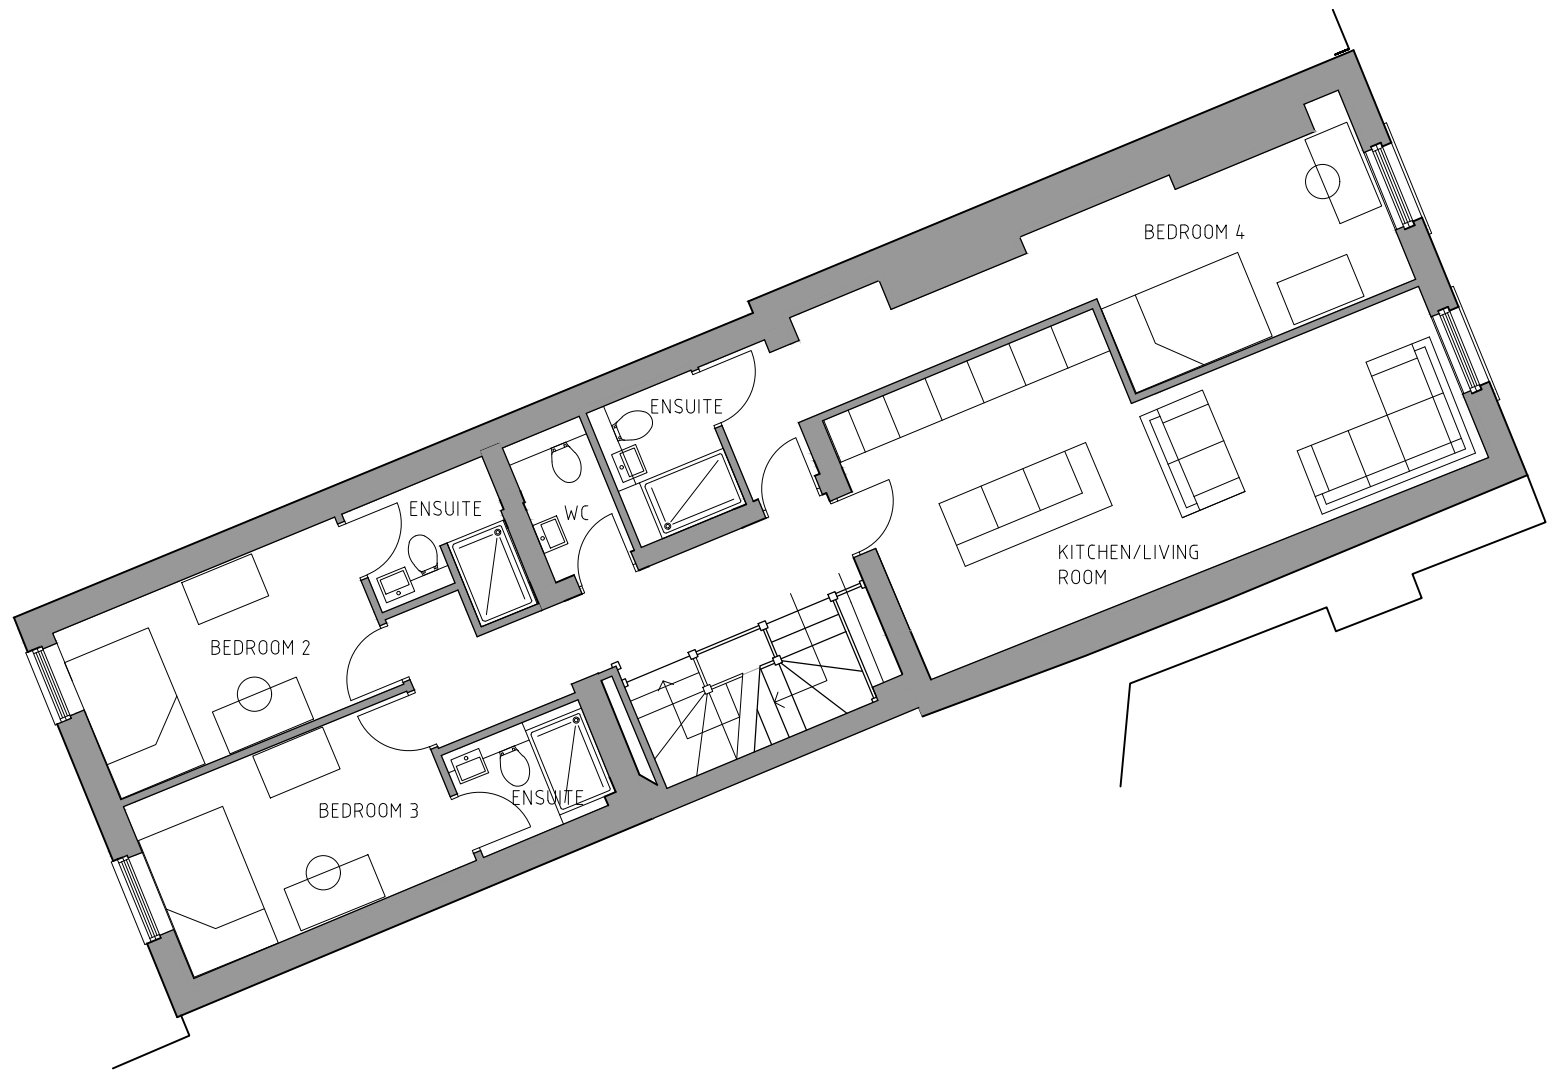

Proposed Coach House First Floor Plan
Scale 1:100

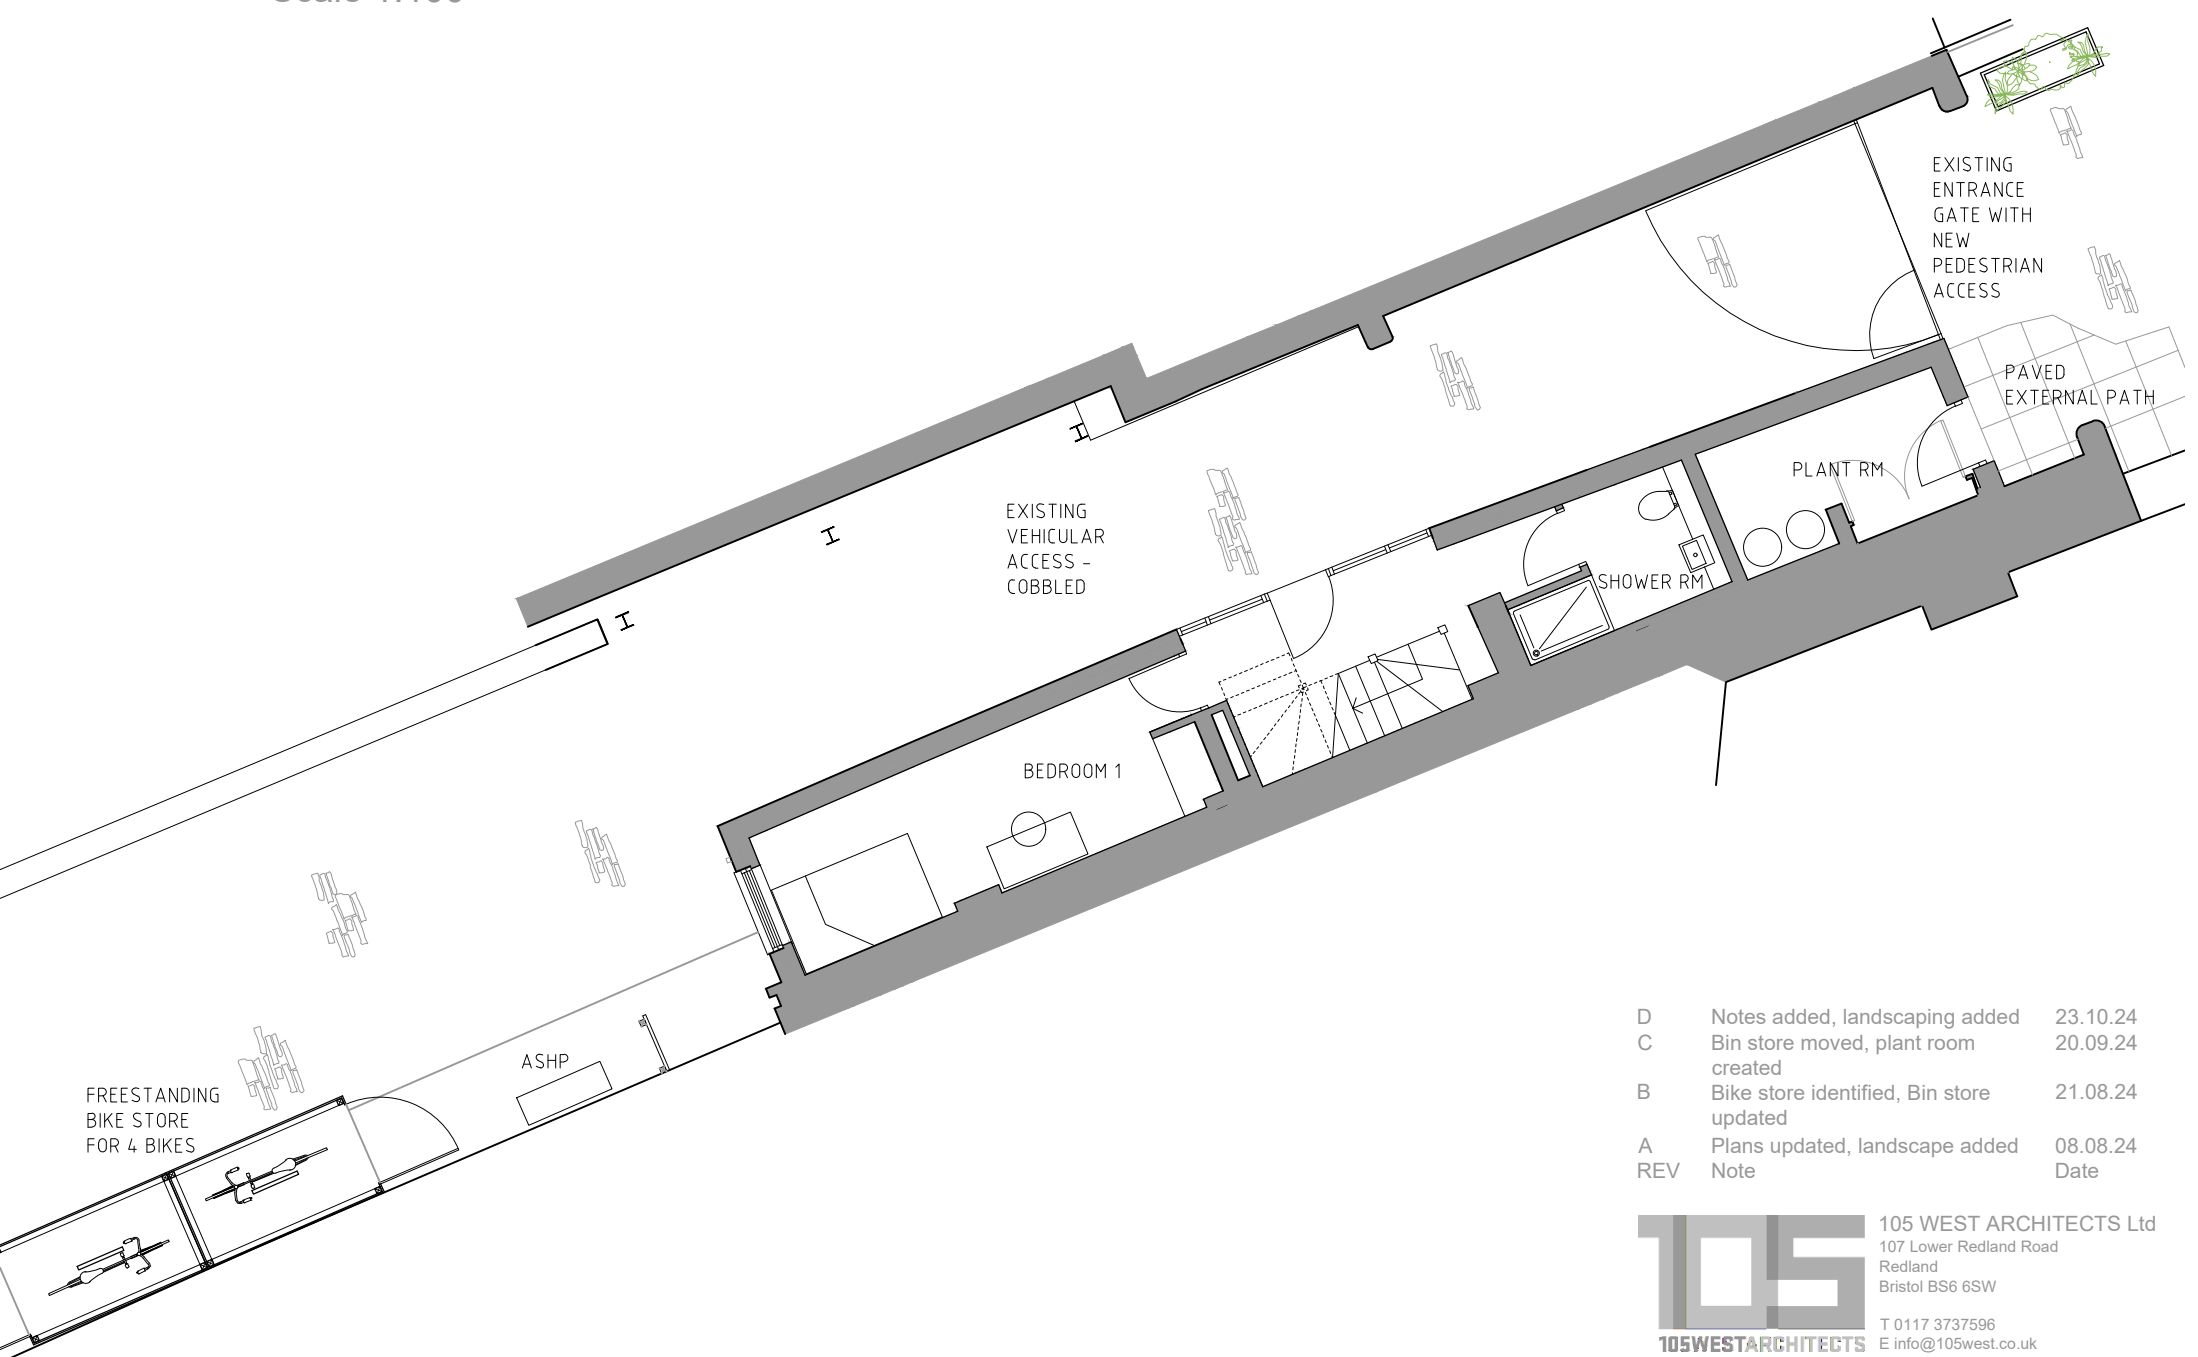

Proposed Coach House Ground Floor Plan
Scale 1:100

D	Notes added, landscaping added	23.10.24
C	Bin store moved, plant room created	20.09.24
B	Bike store identified, Bin store updated	21.08.24
A	Plans updated, landscape added	08.08.24
REV	Note	Date

105 105 WEST ARCHITECTS Ltd
107 Lower Redland Road
Redland
Bristol BS6 6SW
T 0117 3737596
E info@105west.co.uk

Project **20 Whiteladies Road**

Drawing Title **Proposed Coach House Ground and First Floor Plan**

Drawing No. **1748(L)50**

Scale @A3 drawn by Date Rev
1:100 HK 04.04.24 D

