


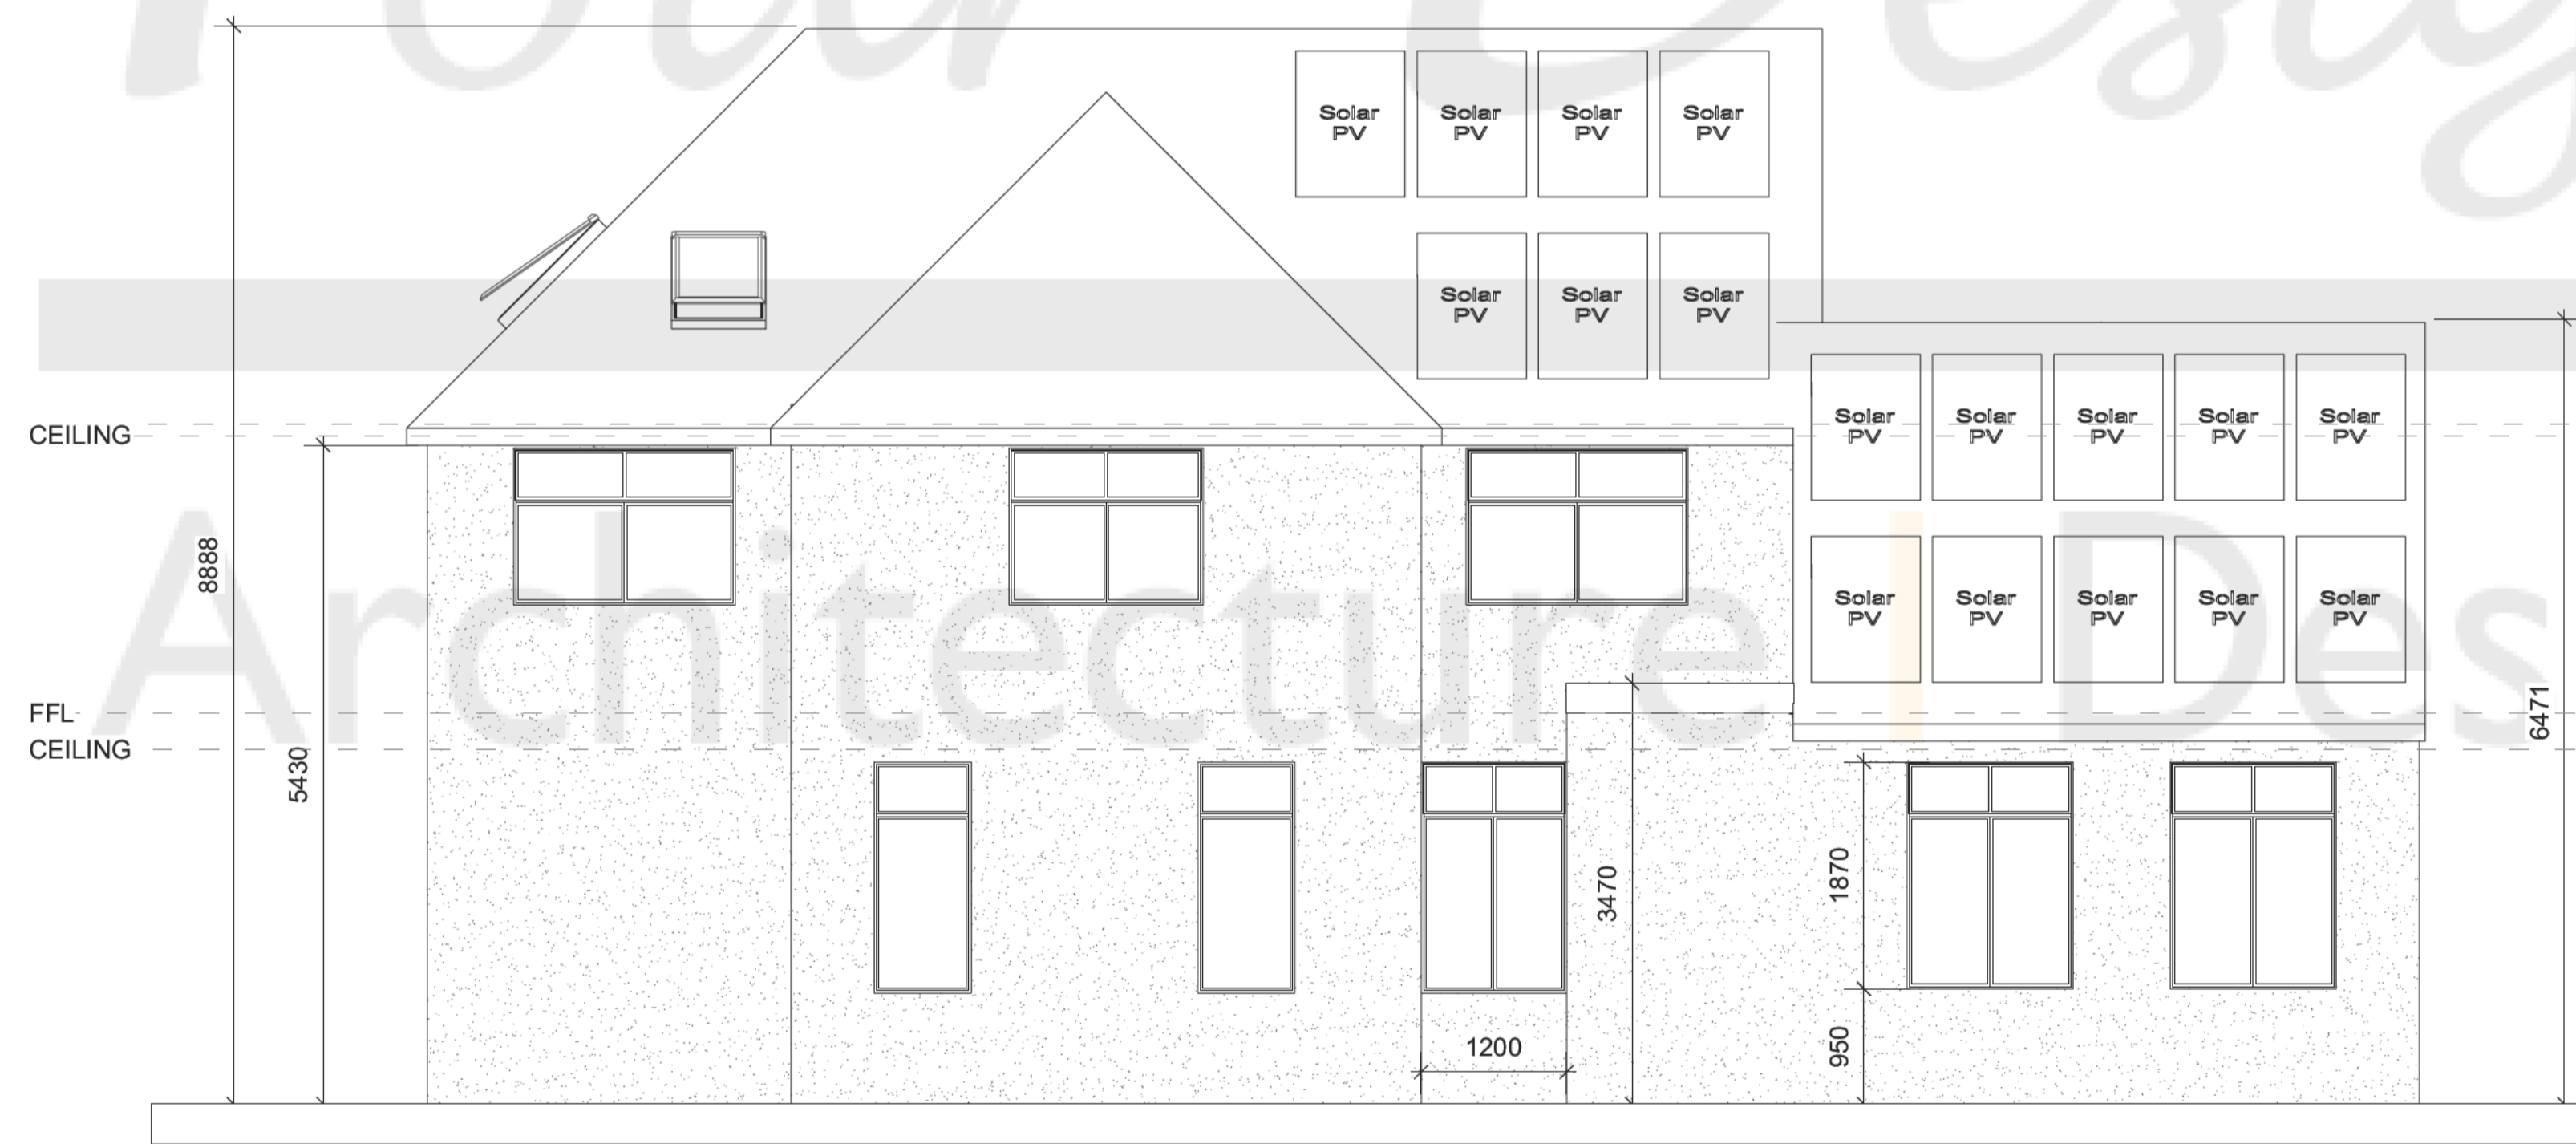


1 Proposed North East Elevation  
Scale: 1:50



2 Proposed South East Elevation  
Scale: 1:50



4 Proposed South West Elevation  
Scale: 1:50

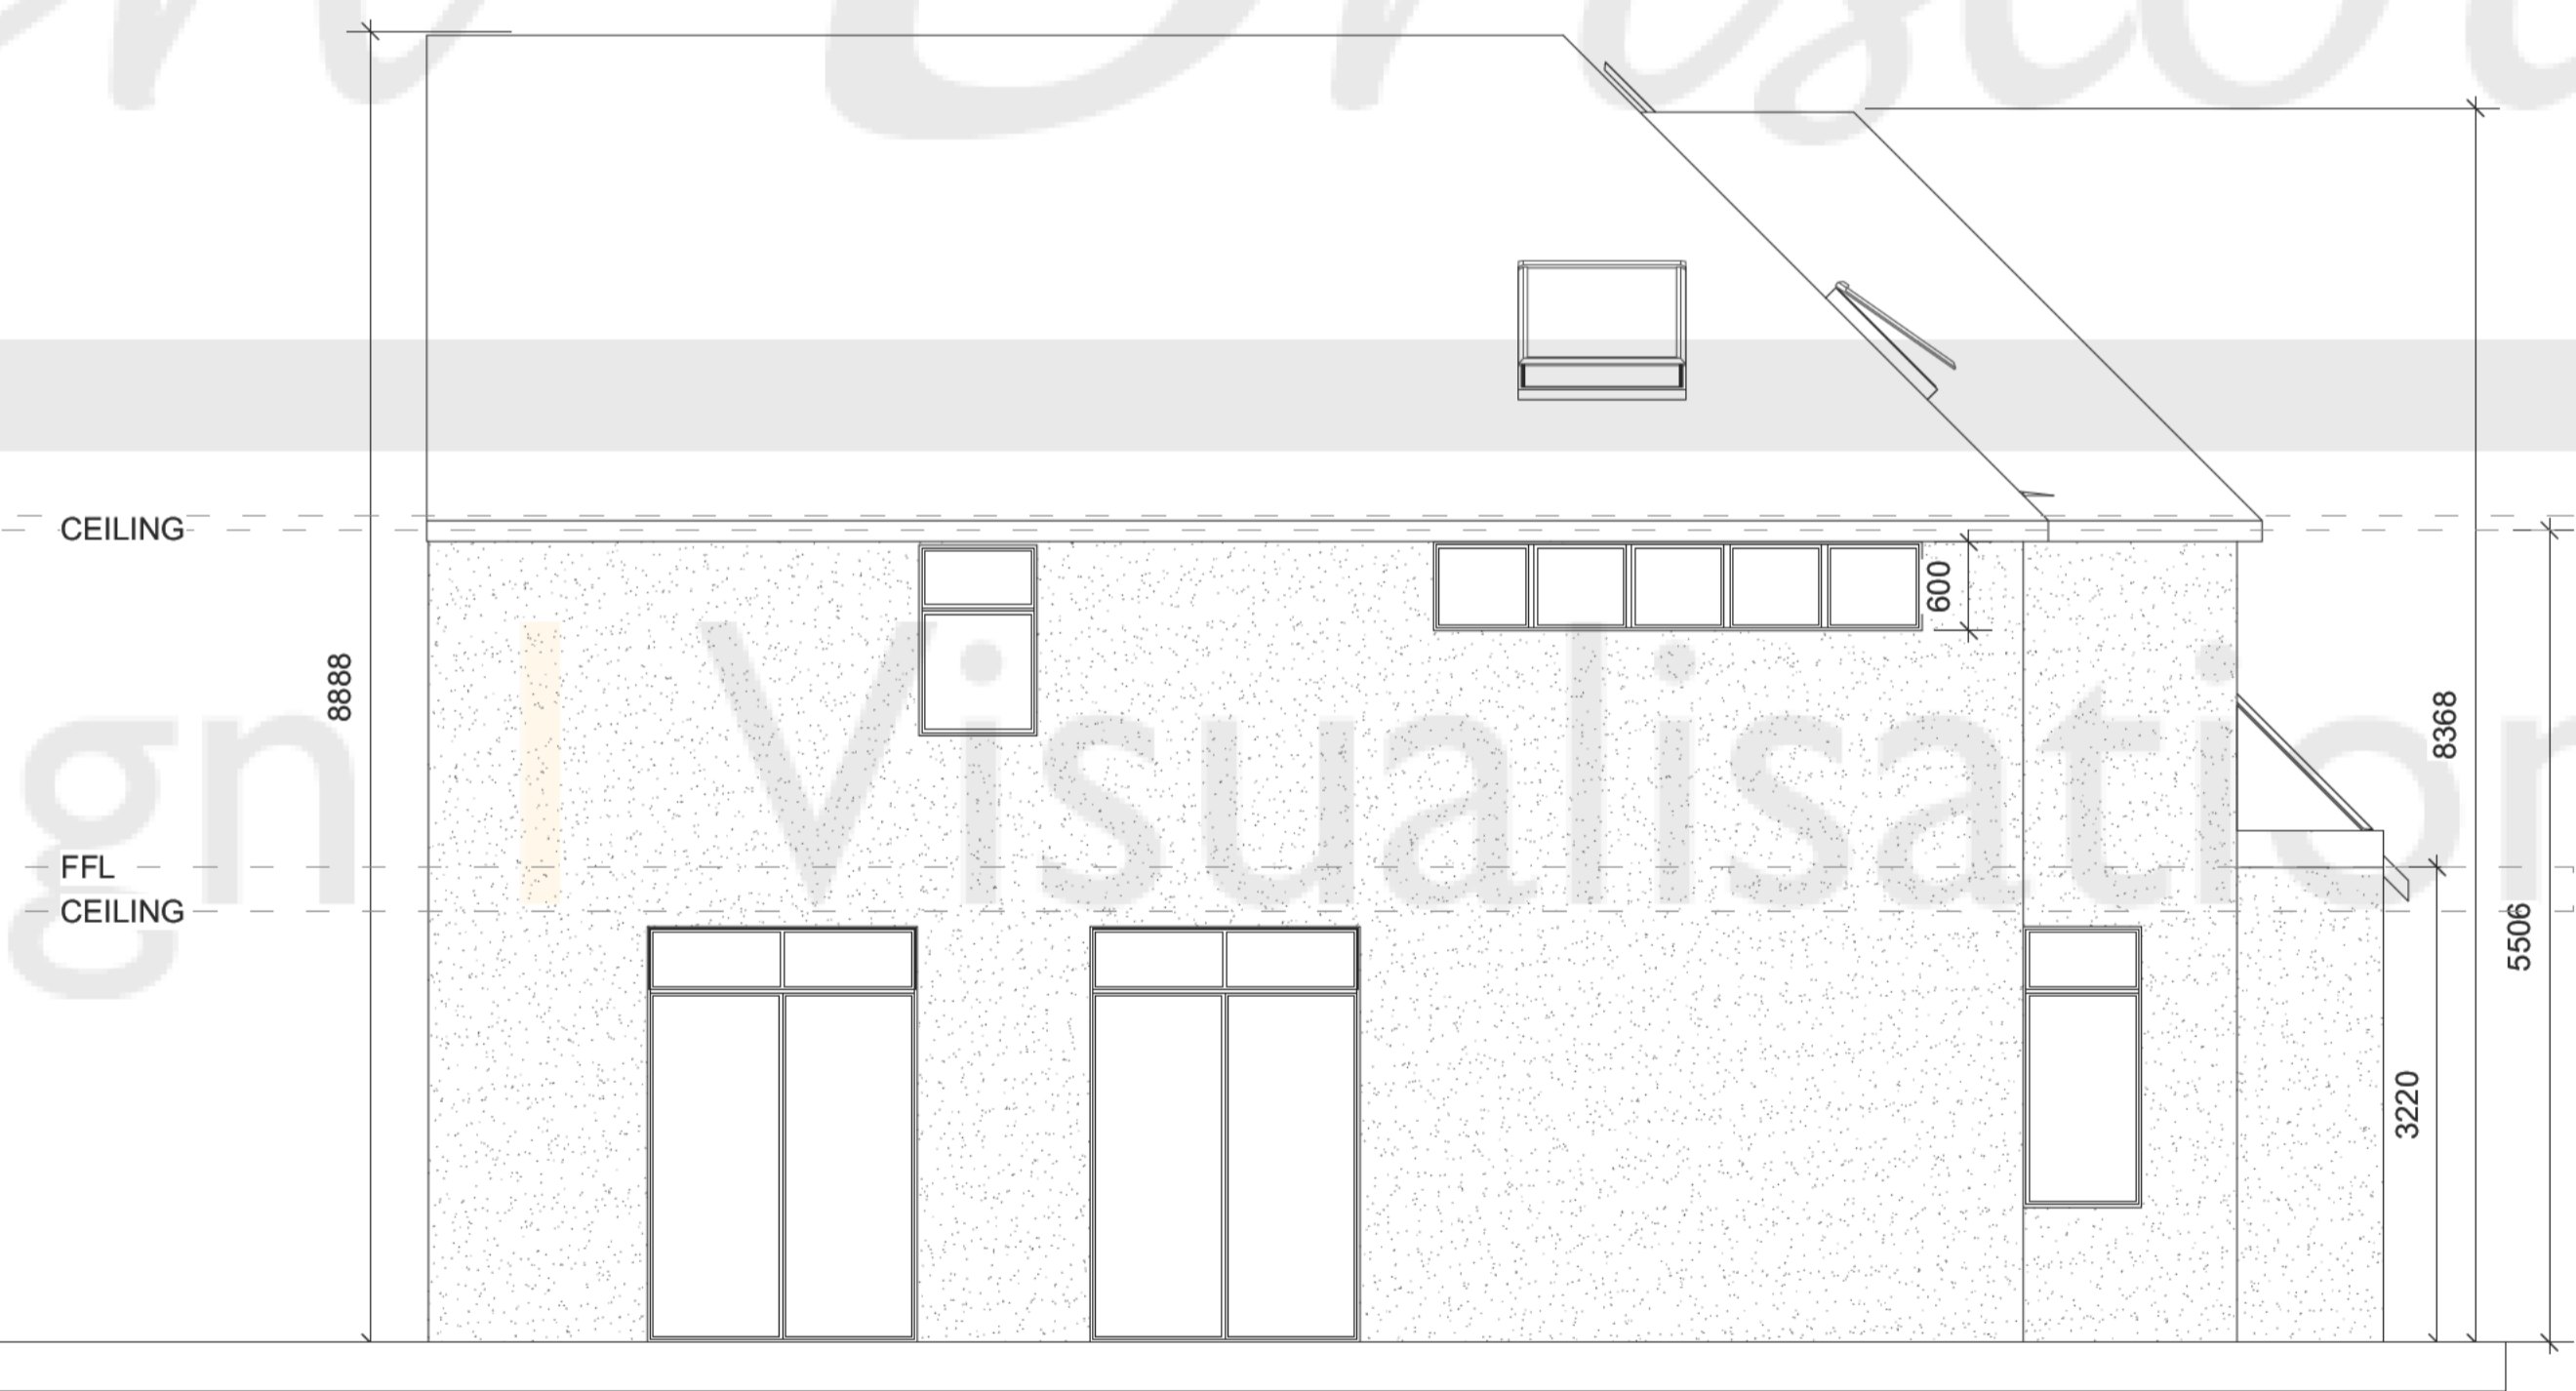

5 Proposed North West Elevation  
Scale: 1:50