


2 Proposed Ground Floor Plan 145m2  
Scale: 1:50

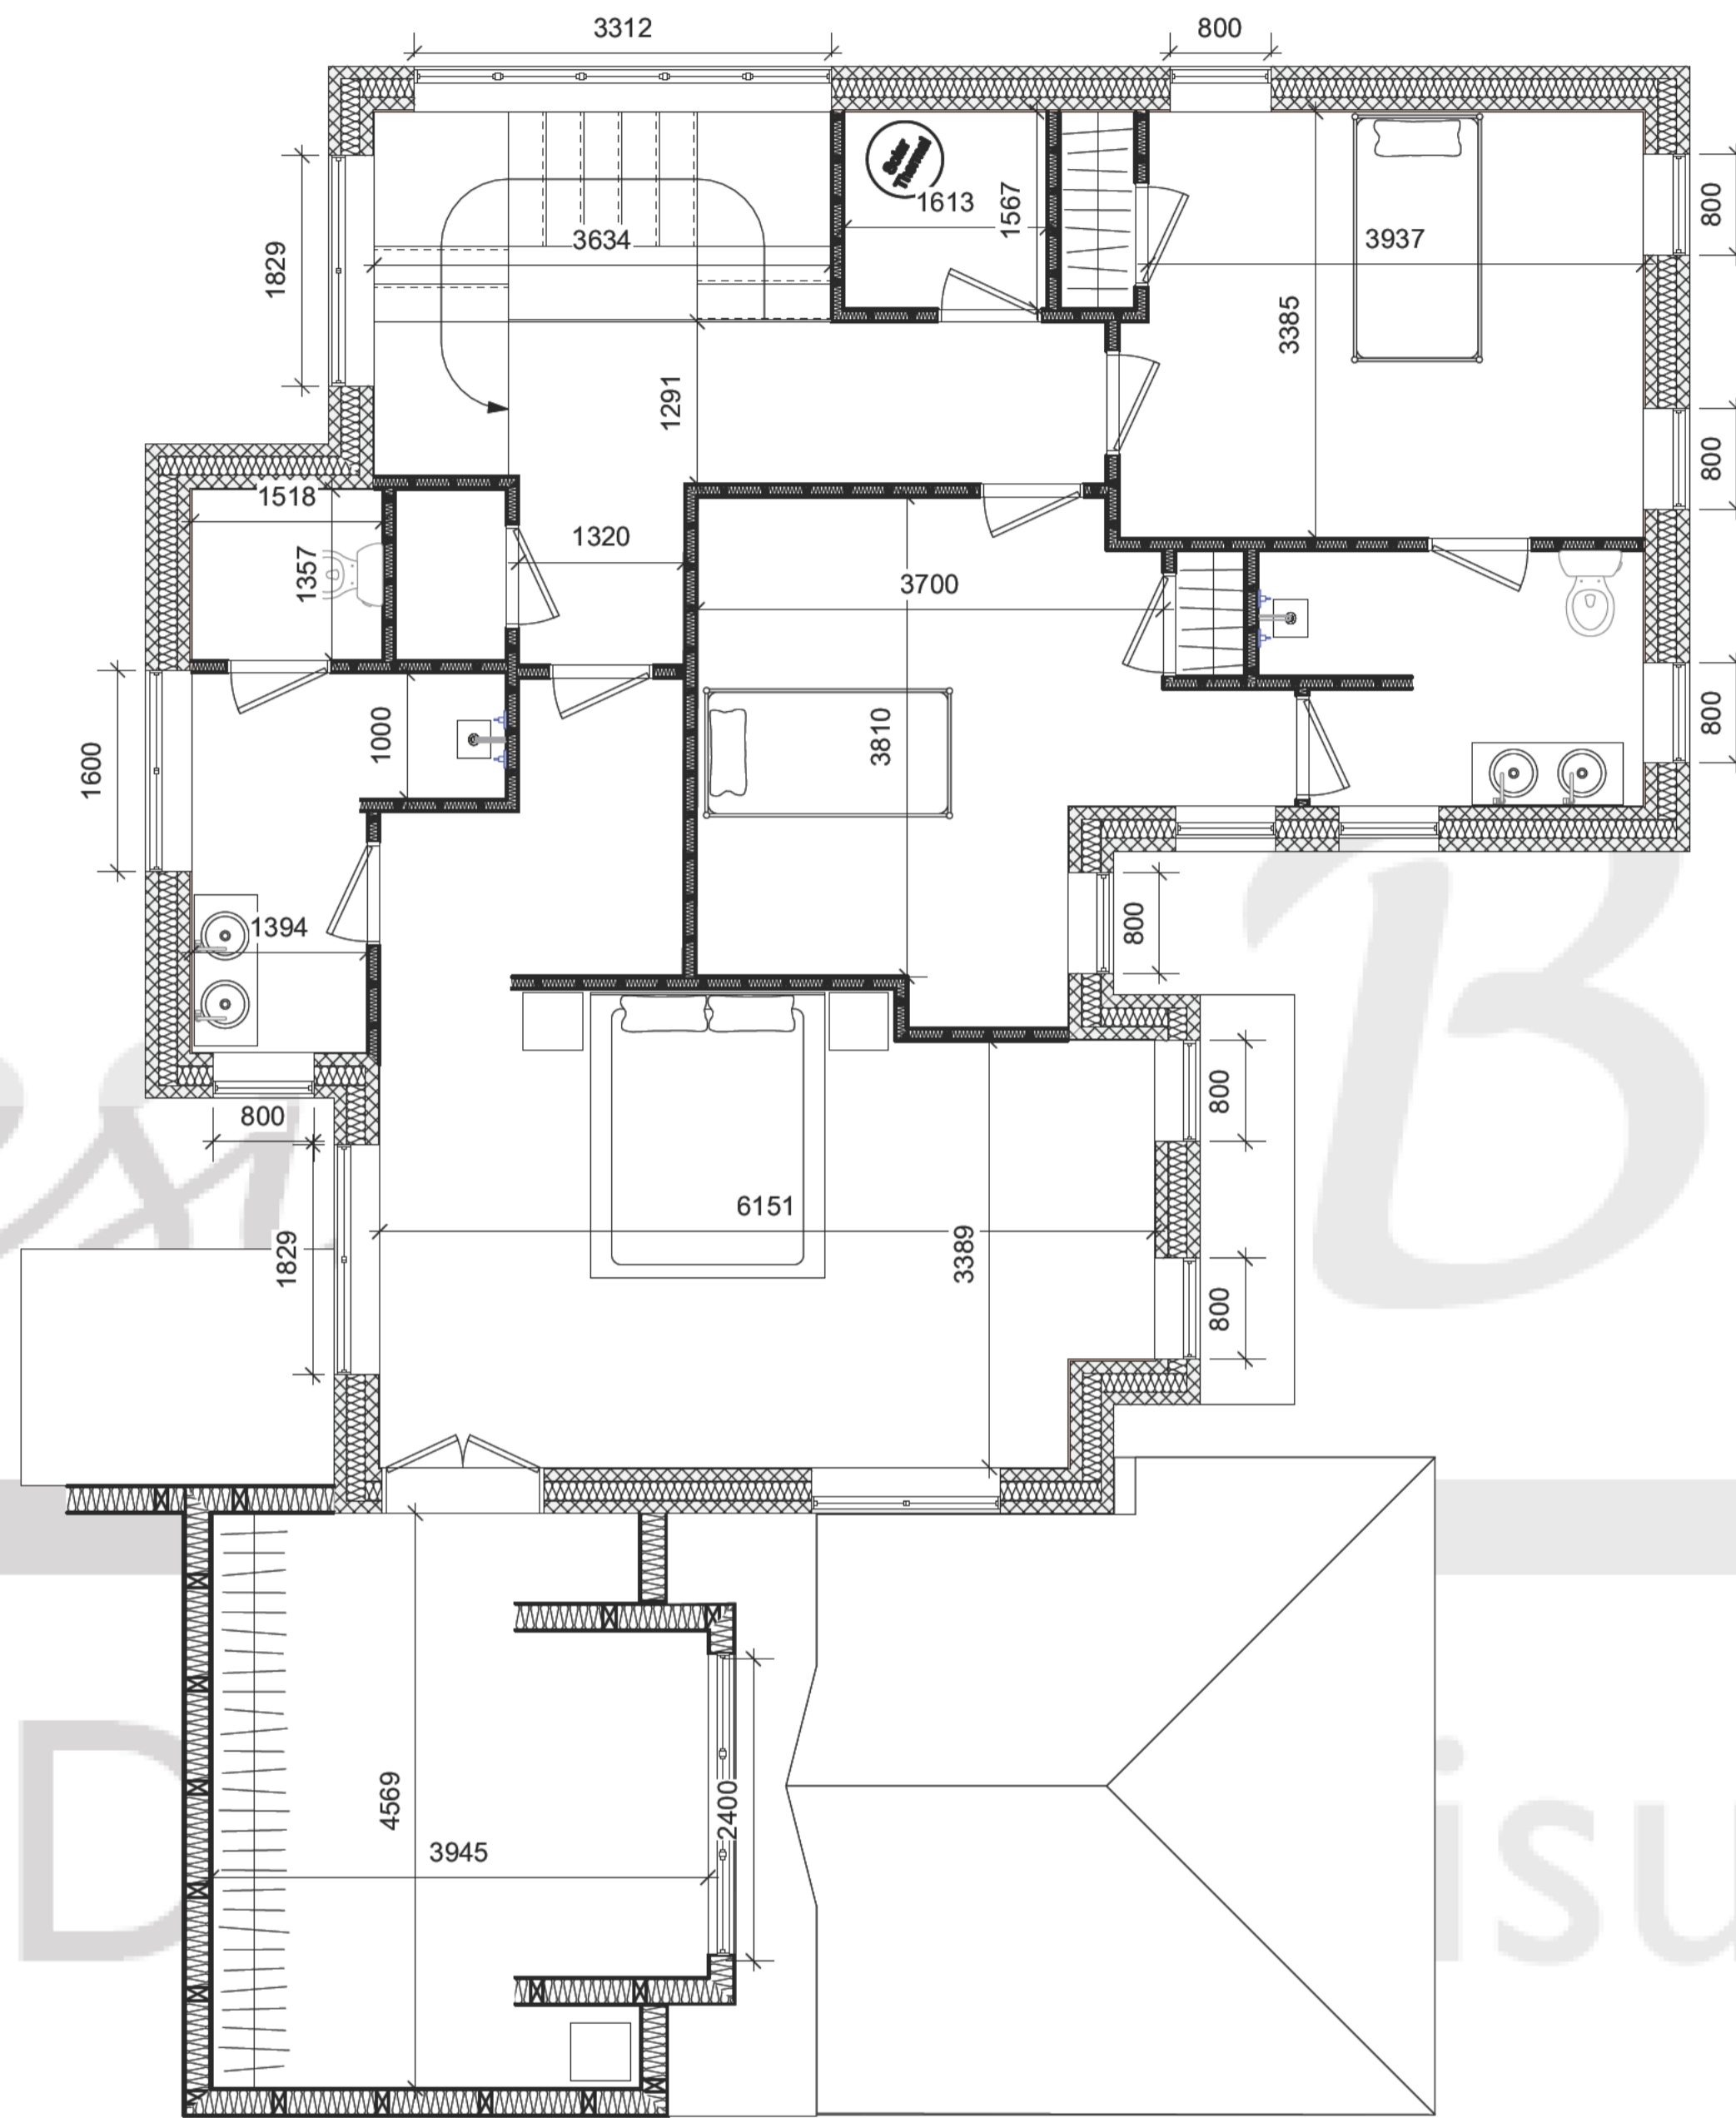

1 Proposed First Floor Plan 105m2  
Scale: 1:50