




2 Proposed South West Elevation
Scale: 1:50



1 Proposed South East Elevation
Scale: 1:50



4 Proposed North West Elevation
Scale: 1:50

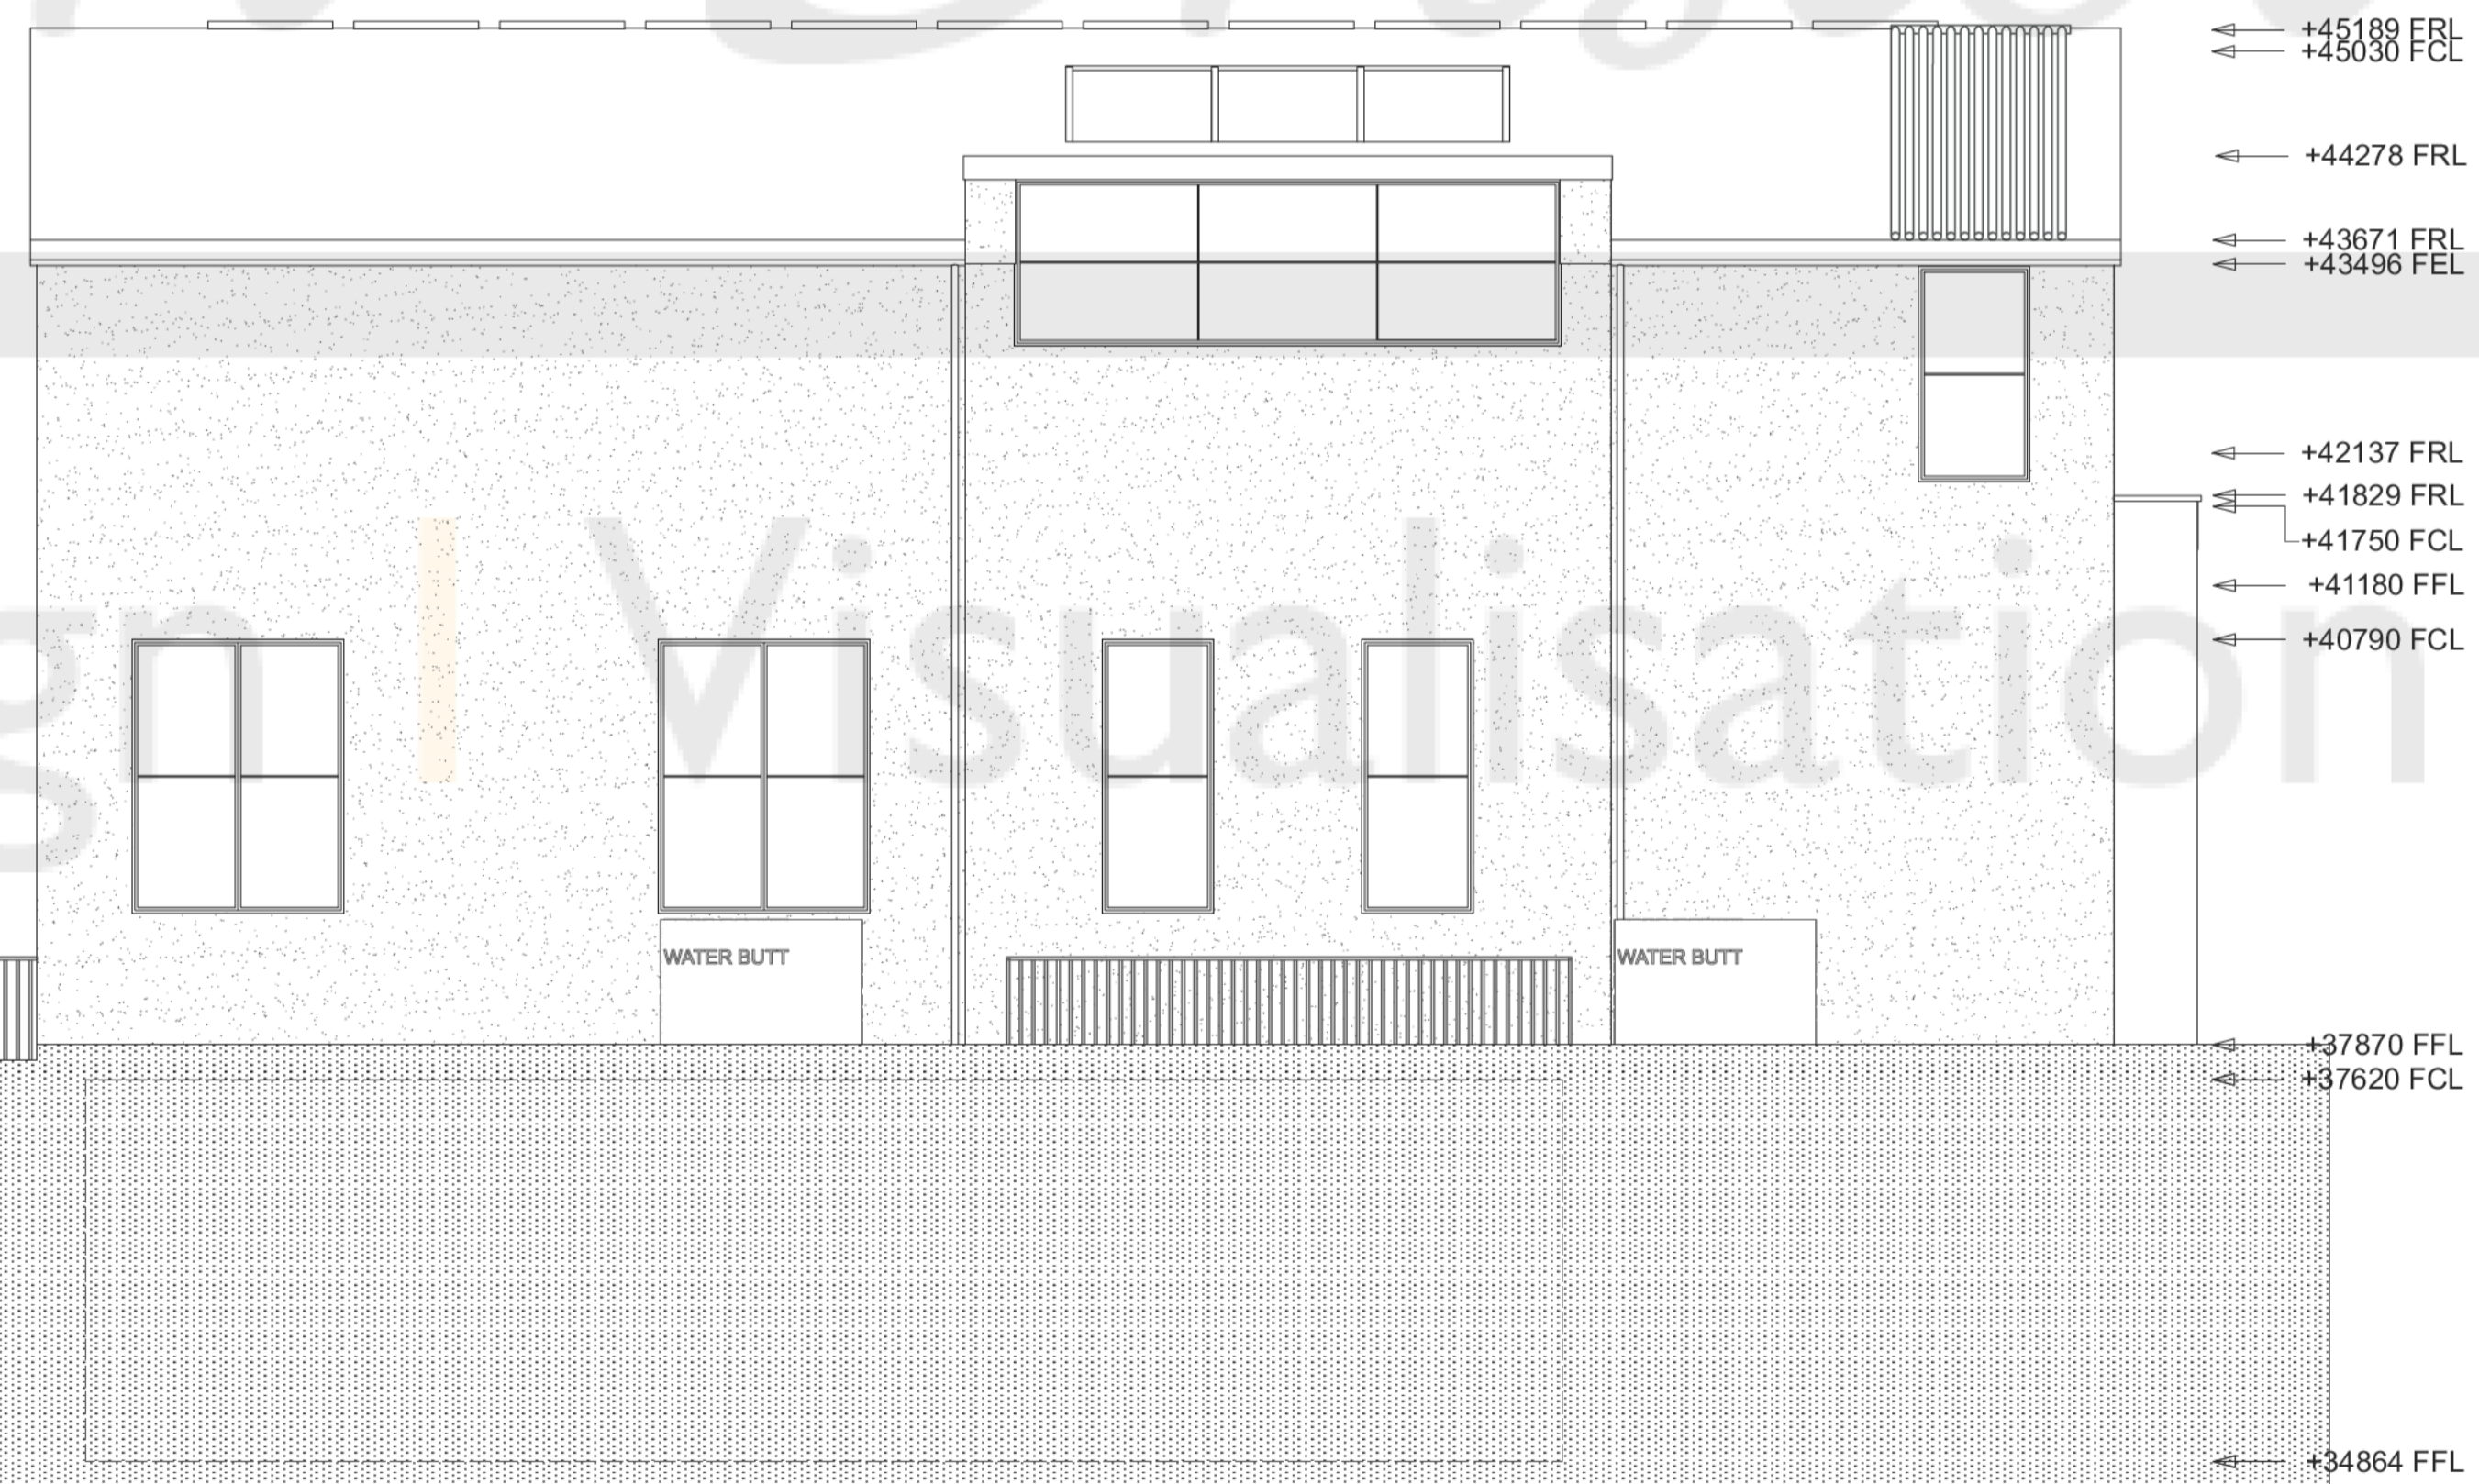

5 Proposed North East Elevation
Scale: 1:50

