


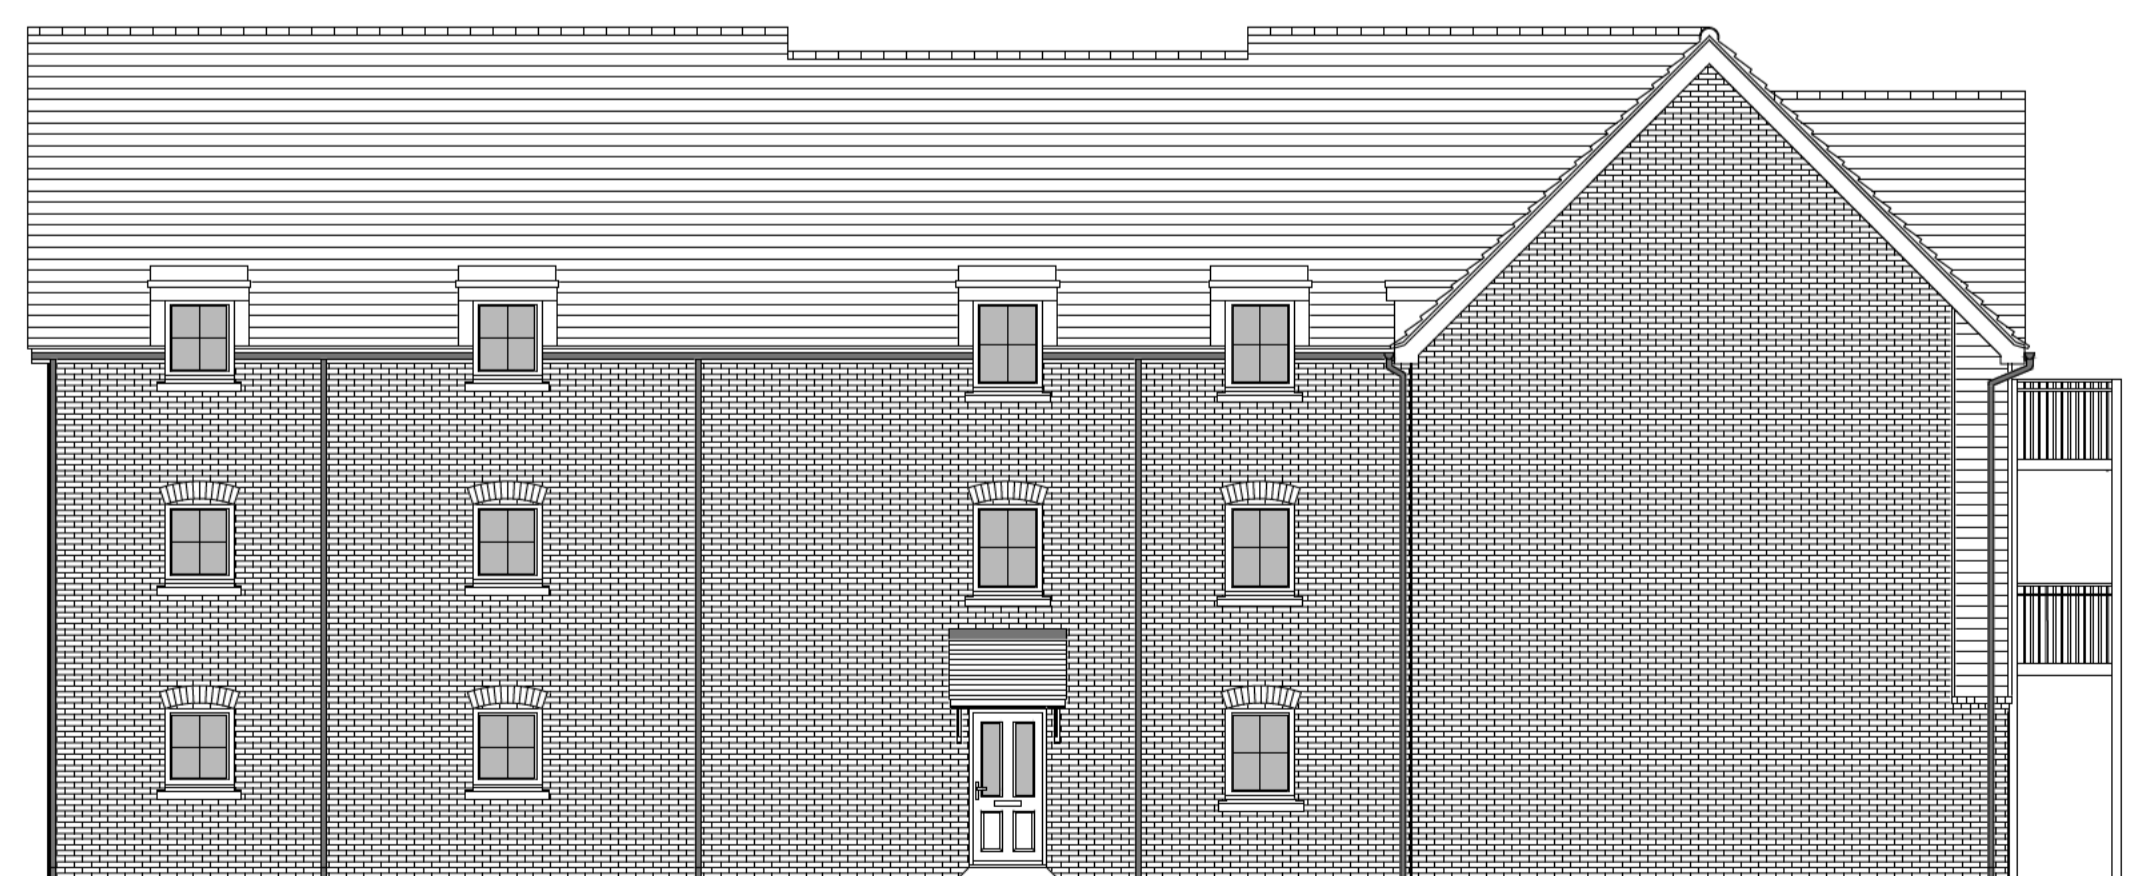

FRONT ELEVATION



SIDE ELEVATION



REAR ELEVATION



SIDE ELEVATION

Rev	Date	Amendment	Initials
D	28/01/2025	Construction viability update	CLP
C	11/12/2024	Revised parking bay size	CLP
B	25/11/2024	Revised as per comments dated 21/11/2024	CLP
A	05/11/2024	Revised to planning issue	CLP

Project:  
**LAND N.E. THAXTED ROAD**  
**SAFFRON WALDEN**  
 Client:  
 VISTRY (EASTERN)  
 Drawing:  
 PROPOSED FLAT BLOCK ELEVATIONS  
 FLAT BLOCK A

Drawing no: **24.1966.4551** Rev: **D**  
 Scale@A1: 1:100 Date: OCT 24 Drawn: CLP Checked: YC

**finc** Architects Ltd  
 61-63 New London Road | Chelmsford | Essex | CM2 0ND  
 T: +44 (0)1245 933988  
 W: www.fincarchitects.com  
 E: company@fincarchitects.com

© Finc Architects Limited holds the copyright to all the information contained within this document and their written consent must be obtained before copying or using the data other than for the purpose it was originally supplied.  
 All dimensions and measurements to be checked on site.  
 Do not scale from this drawing. This drawing is to be printed in colour.

PLANNING

