




3 Side South Elevation

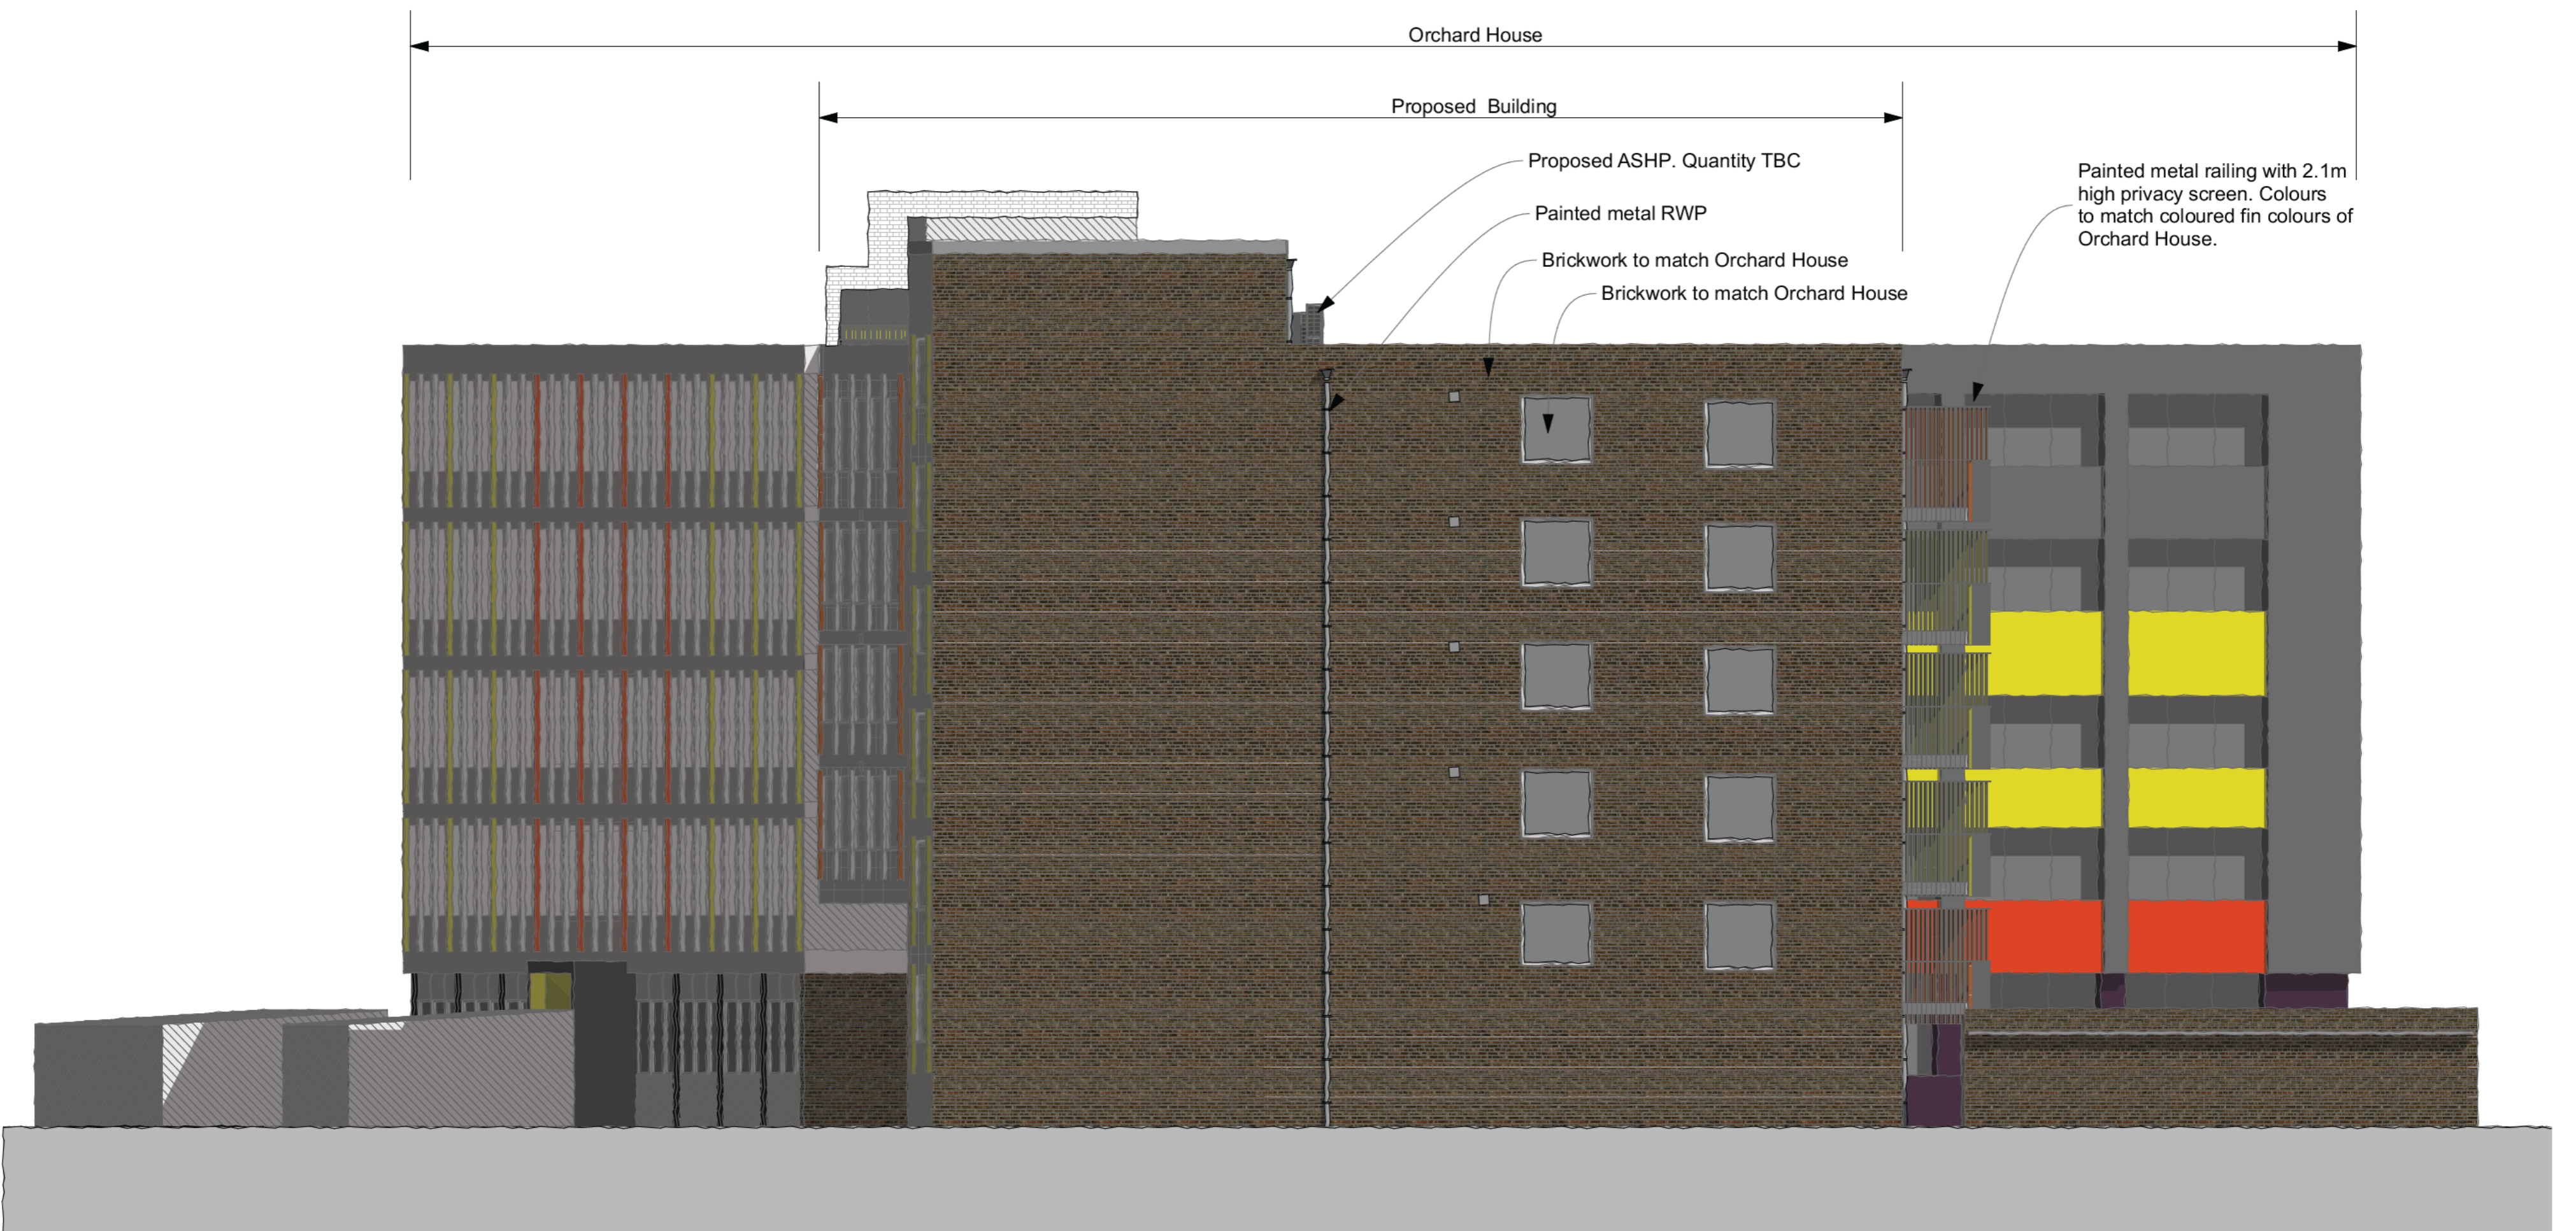

4 Proposed Side North Elevation

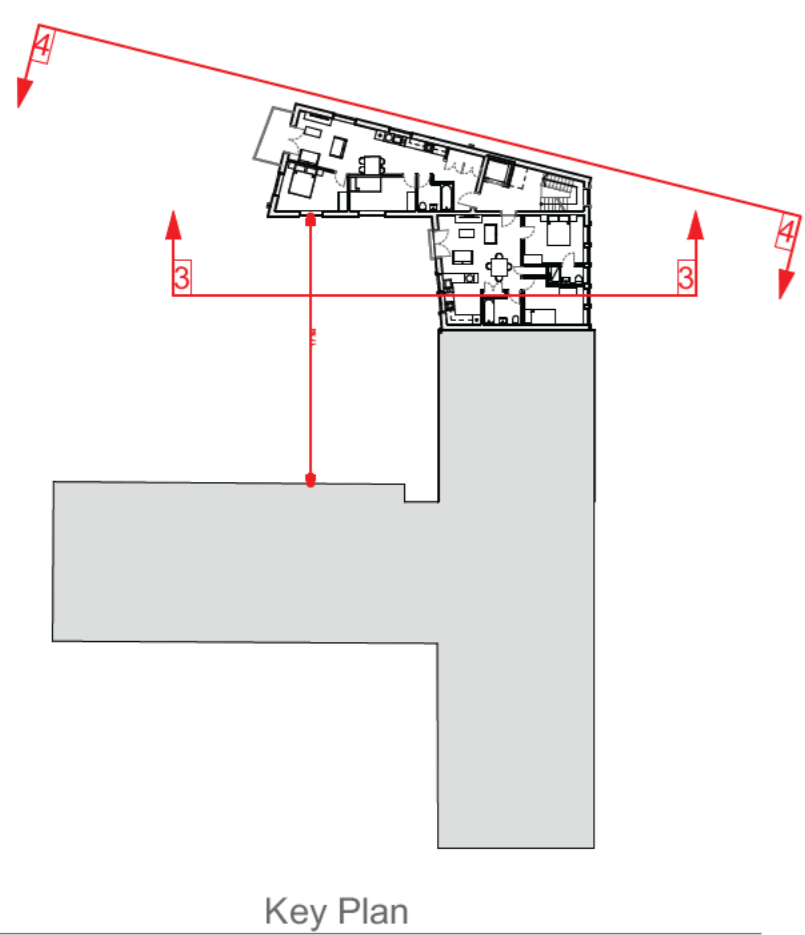

Key Plan

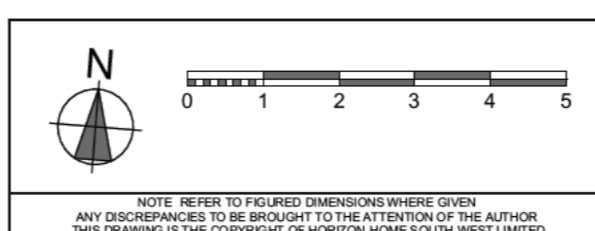

RevID	Transmittal Set Date	Layout Comment	Modified By Initials	Checked By Initials

Orchard House, Stockwood Road, Brislington, Bristol.
 New 9.no Unit Residential Development
 Proposed Elevations. 2 of 2
 31 January 2025 scale 1:100, 1:500@A1 drawn TP checked TP status PLANNING

1192
 AL-07
 Rev B

PLANNING