



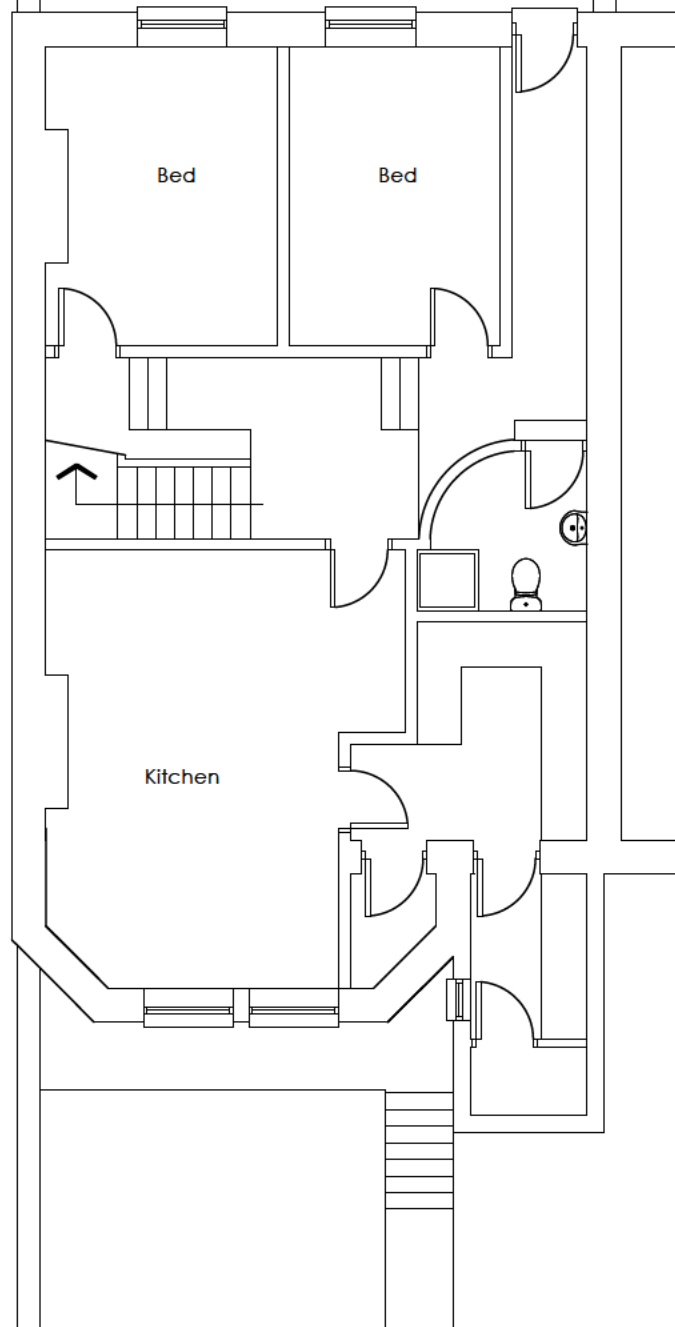


Basement floor plan

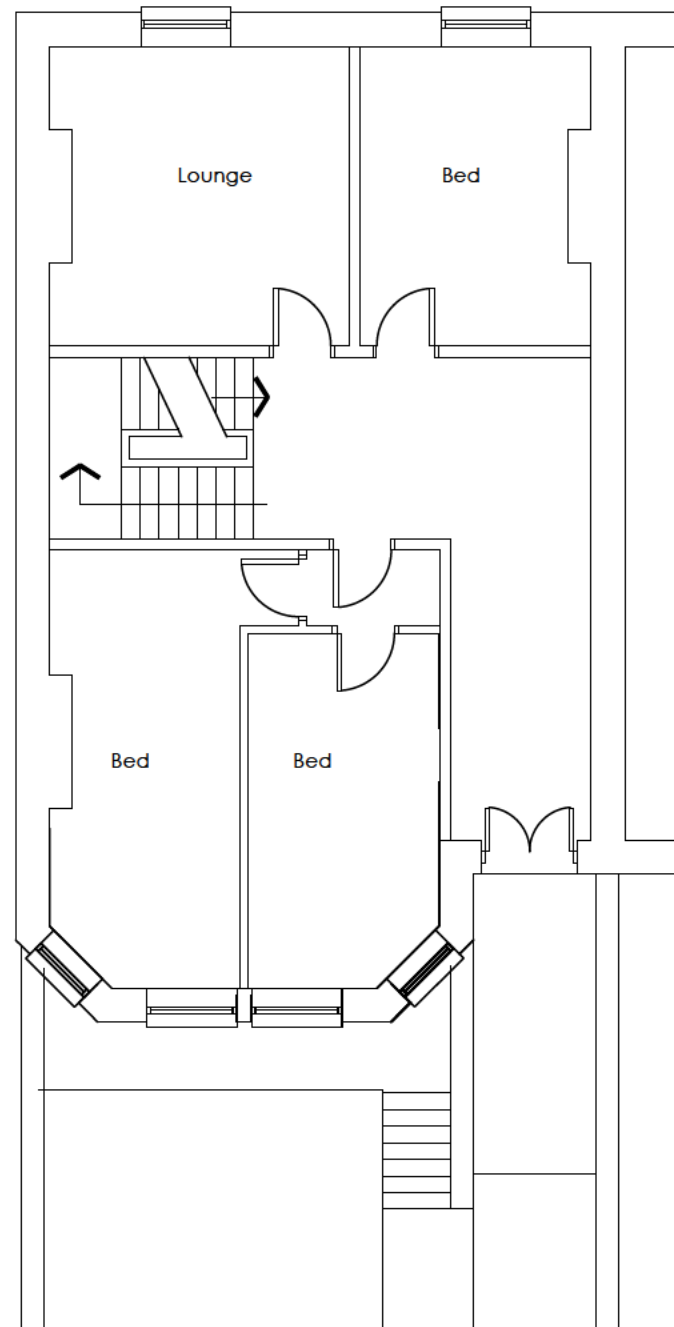


Ground floor plan



First floor plan

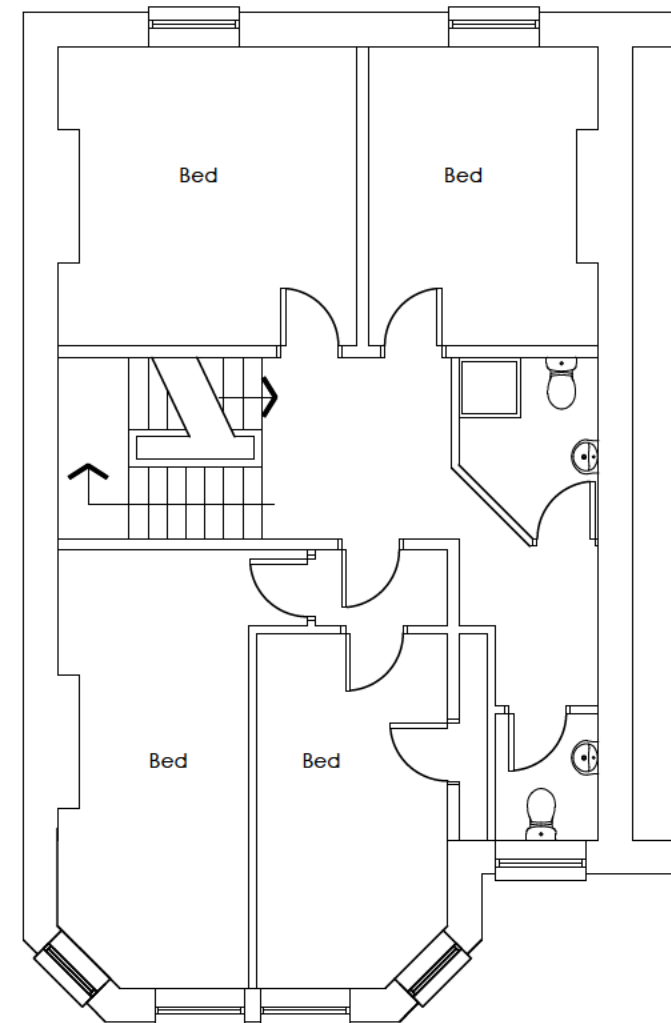

Second floor plan

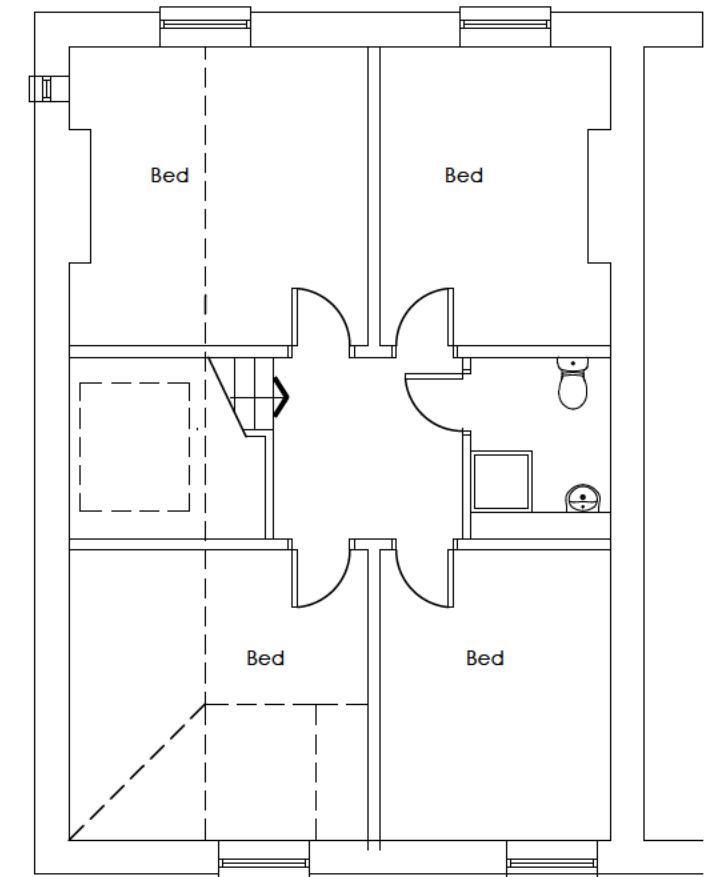

**Avec Design.**

20 Parsonage Road, Long Ashton, Bristol BS41 9LL

t: 01275 791846

Project : 17 Clarendon Road  
Bristol BS6 7EX

Scale : 1:100 @A3  
Date : 03.09.24

Title : Existing floor plans

Drawing No: 24.052 - 001