


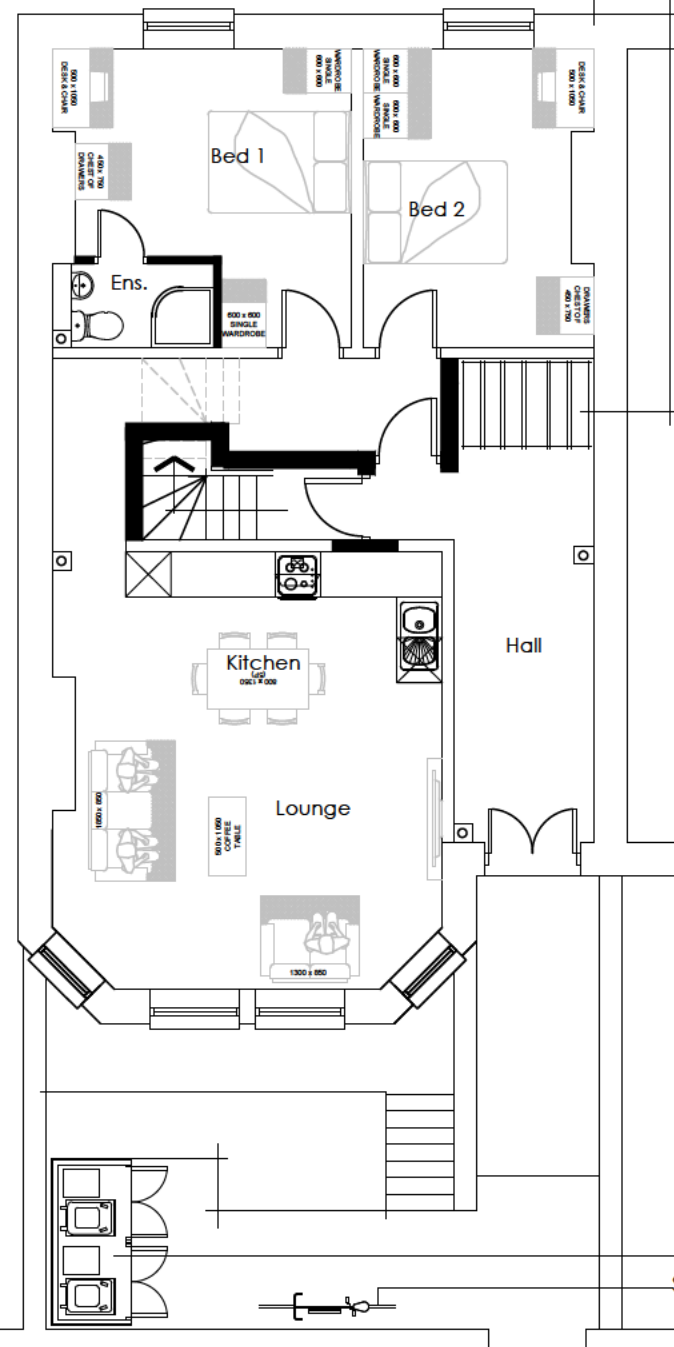


5no vertical cycling rack

Ground floor plan




refuse 7 recycling store
Sheffield stand for visitors cycles


First floor plan

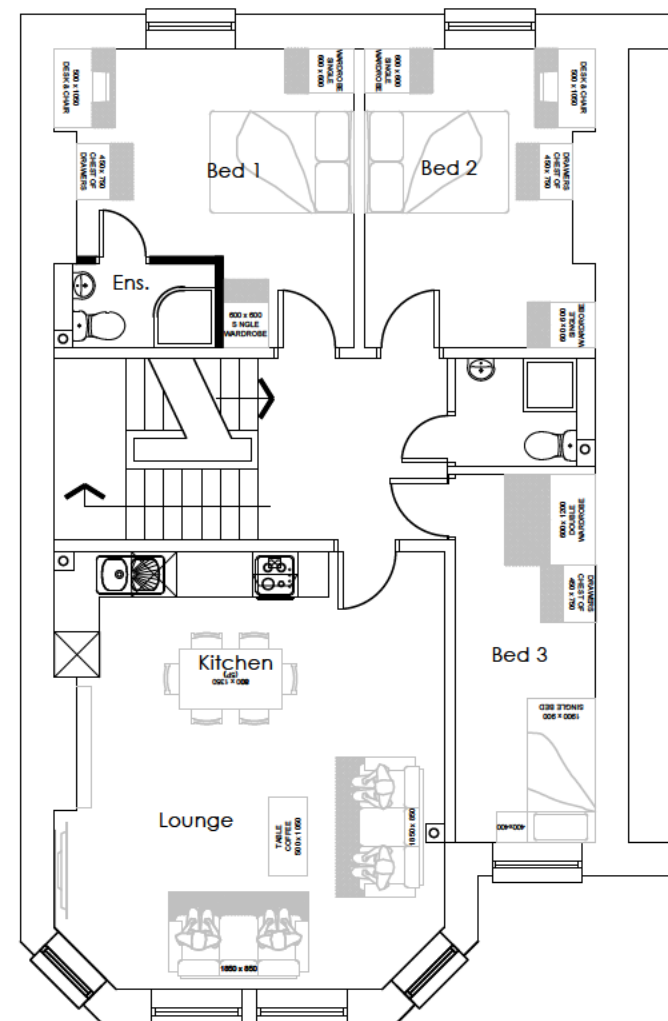

Second floor plan

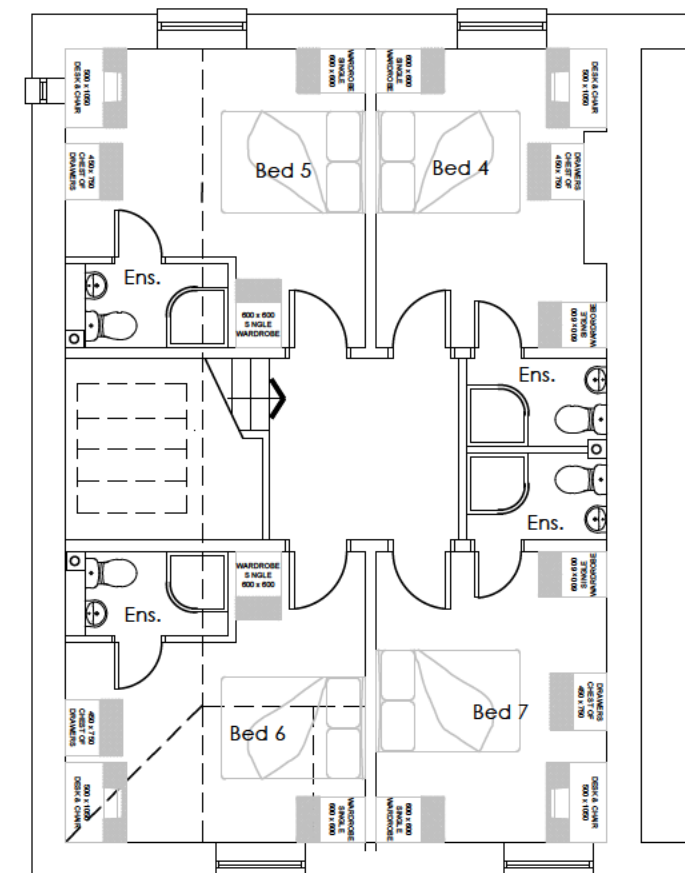

Basement floor plan

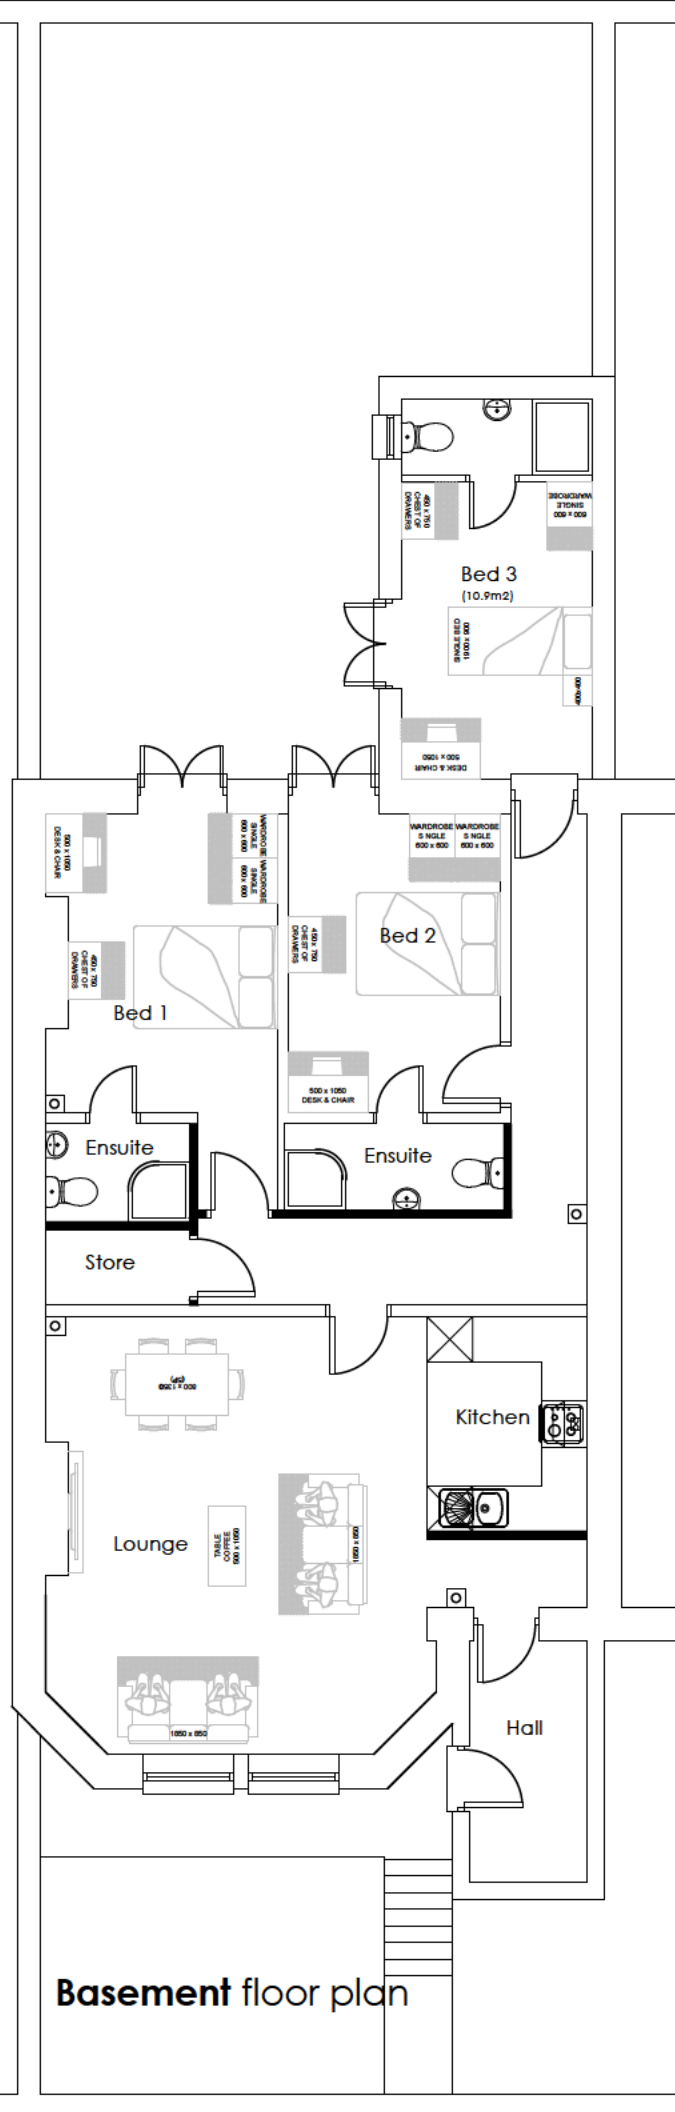

Avec Design.
 20 Parsonage Road, Long Ashton, Bristol BS41 9LL t: 01275 791846
 Project : 17 Clarendon Road Scale : 1:100 @A3
 Bristol BS6 7EX Date : 03.09.24
 Title : Proposed floor plans Drawing No: 24.052 - 010a