



DRAWING SCALE: 1:100




EXISTING FRONT ELEVATION 1:100 @ A3

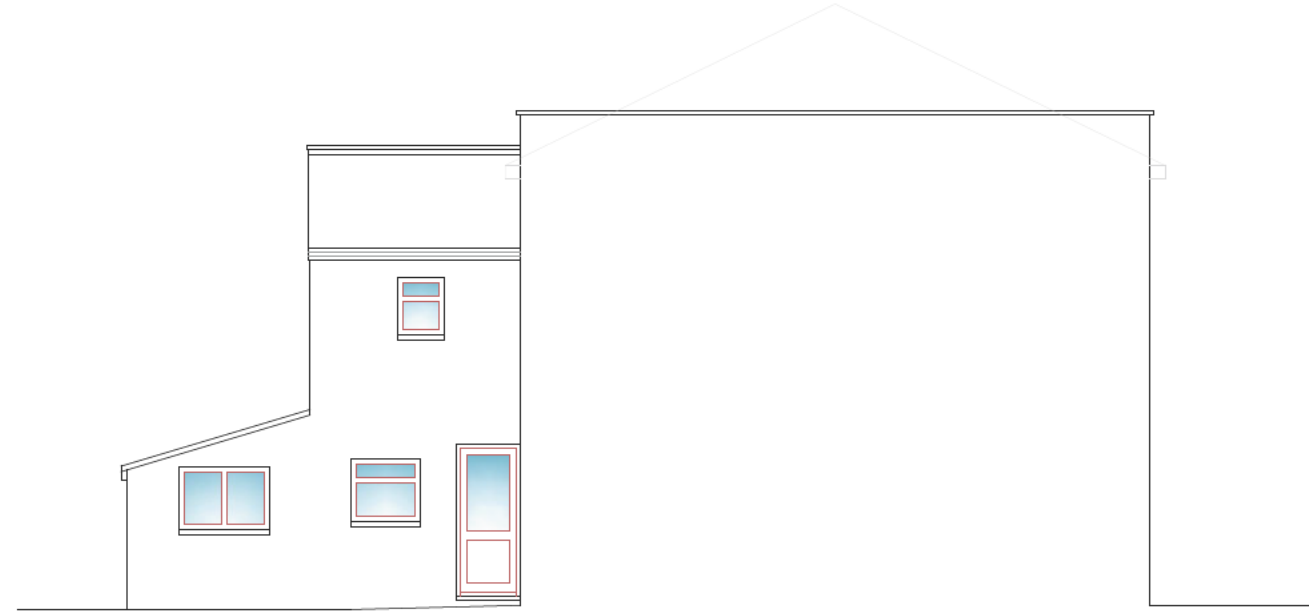

EXISTING SIDE ELEVATION 1:100 @ A3

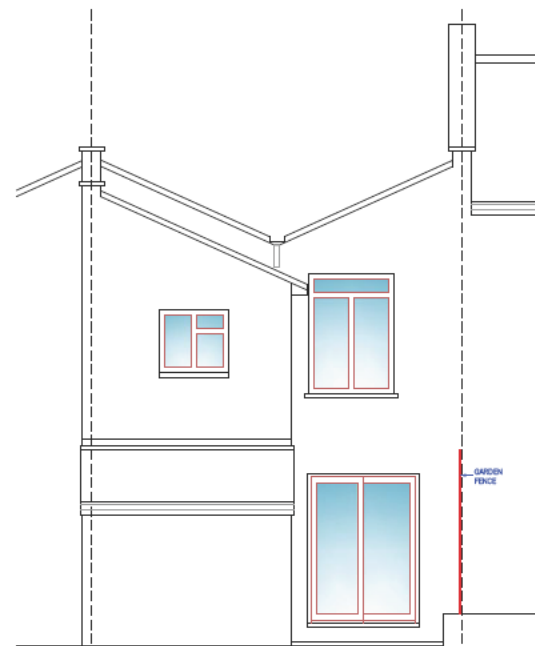

EXISTING REAR ELEVATION 1:100 @ A3

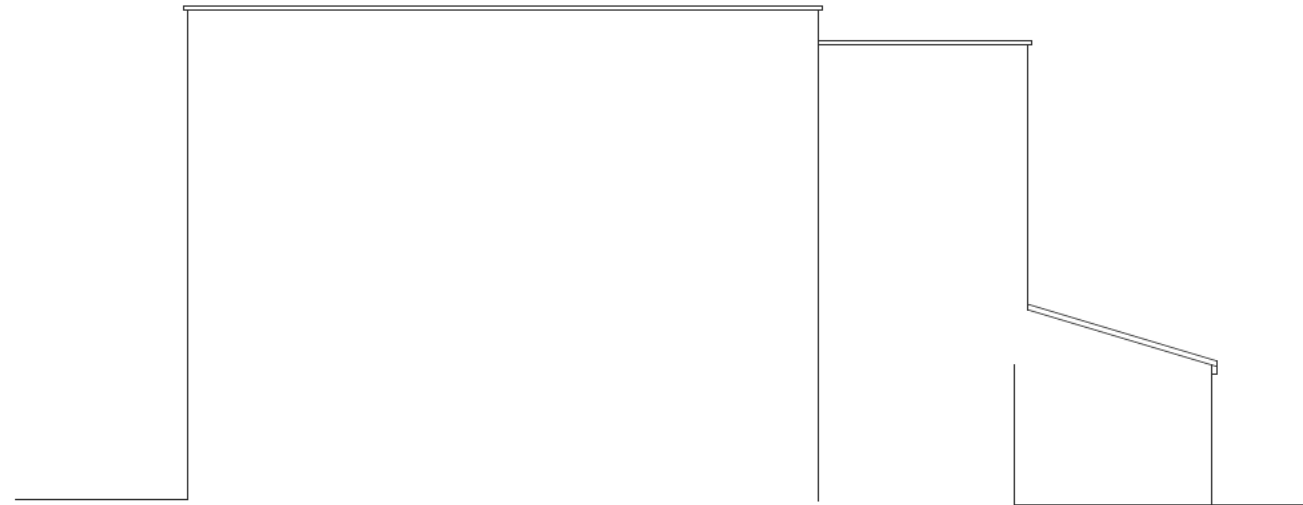

EXISTING SIDE ELEVATION 1:100 @ A3

IF IN DOUBT - ASK  
COPYRIGHT CITYSCAPE ARCHITECTURE LTD  
ALL DIMENSIONS, LEVELS AND ANGLES TO BE CHECKED ON SITE BY CONTRACTOR  
ALL BOUNDARIES ARE ASSUMED AND WE ACCEPT NO LIABILITY FOR BOUNDARY INACCURACY  
YOU ARE REMINDED OF YOUR RESPONSIBILITIES UNDER THE PARTY WALL ETC. ACT 1996 WHERE APPLICABLE  
RESPONSIBILITY IS NOT ACCEPTED FOR ERRORS MADE BY OTHERS IN SCALING FROM THIS DRAWING  
ALL DRAIN RUNS EXISTING AND PROPOSED ARE TO BE VERIFIED ON SITE DUE TO RESTRICTED ACCESS - ENSURE ALL CONNECTIONS MADE TO CORRECT SYSTEMS

**CITYSCAPE**  
ARCHITECTURE

T: 0117 900 0124  
W: [www.aboplans.co.uk](http://www.aboplans.co.uk)  
E: [mail@aboplans.co.uk](mailto:mail@aboplans.co.uk)

CLIENT: POTEZ  
SITE:  
14 MARLBOROUGH STREET, BRISTOL, BS5 6RH

SCHEME:  
CHANGE OF USE TO SMALL HMO  
TO BE READ IN CONJUNCTION WITH: Z-862-S001  
DRAWING NUMBER: Z-862-D003

REVISION:  
**X**

DATE: 25TH NOVEMBER 2024