


South Elevation

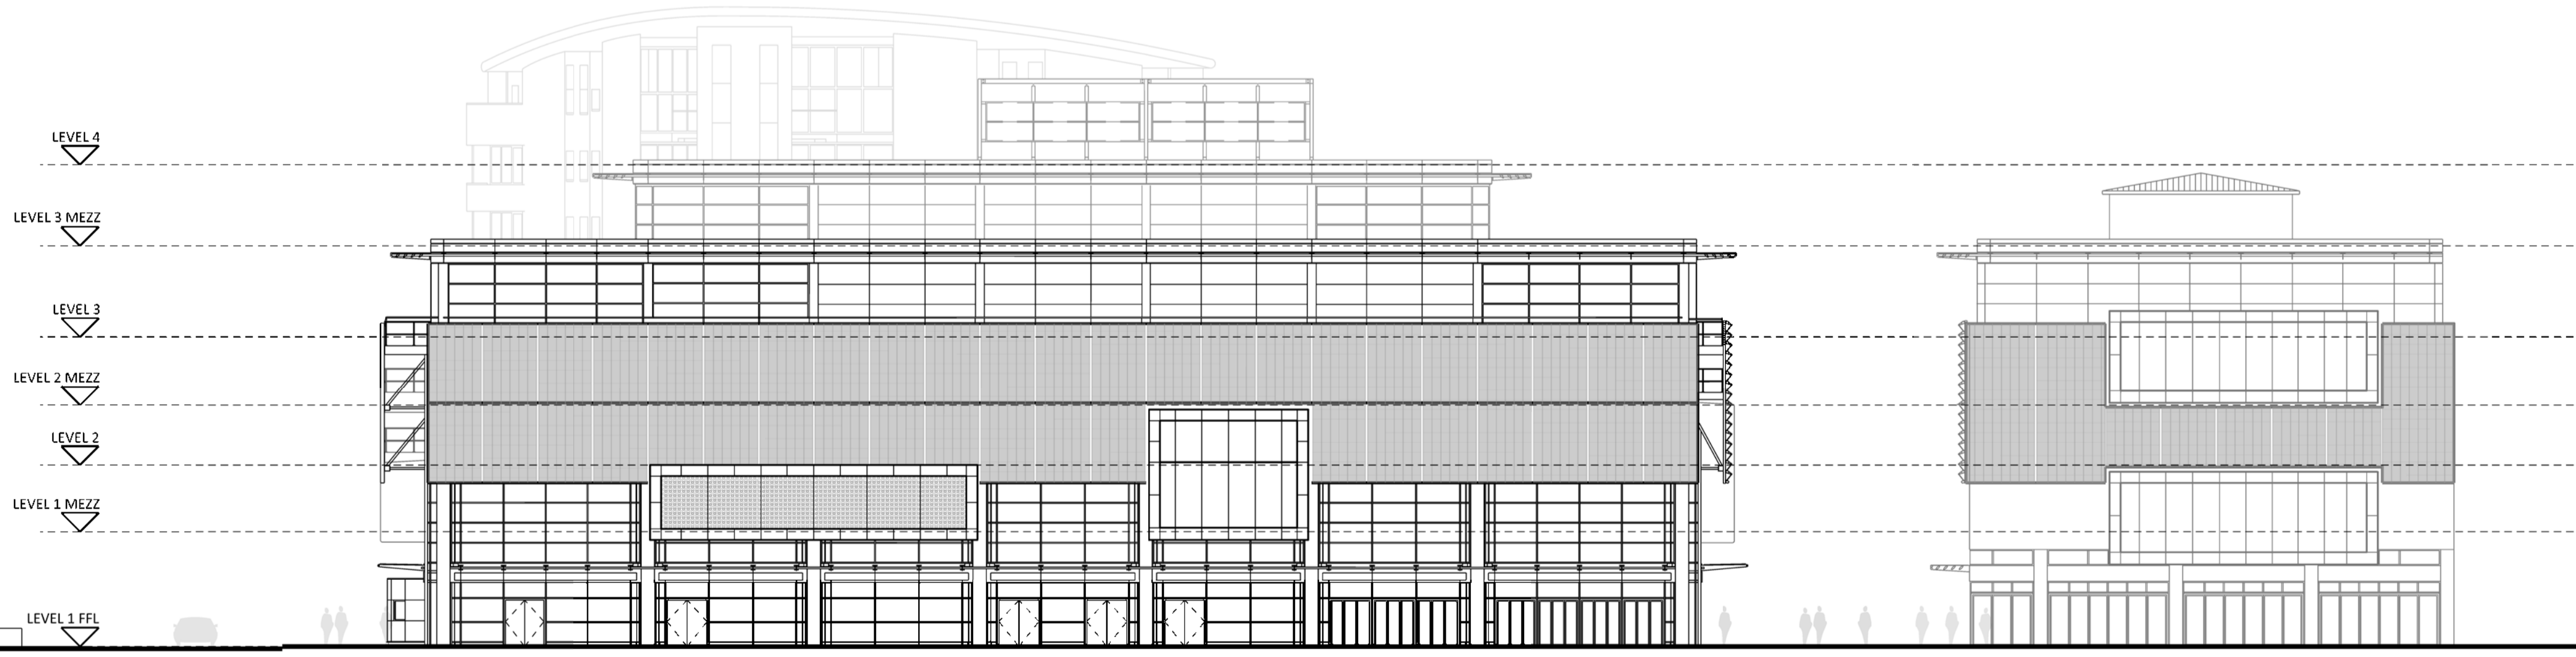

East Elevation

HARBOUR VIEW BRISTOL

Drawing title: **East & South Elevations Existing** | Amendments: P01

Drawing No.: **3716-HAR-SRA-XX-XX-DR-A-PL-315**

Project No.	Location	Originator	Phase	Space	Form	Disc.	System	Number	Date	Reason for Issue
GD		MR						A1 Scale 1:200	14/02/2025	PLANNING

SRA | ARCHITECTS

Station House, Ashley Avenue Bath BA1 3DS | 01225 827444 | www.sra-architects.co.uk | © (UK 2025) SRA Architects Ltd.

Notes:
 1. All drawings are the property of SRA Architects and shall remain the property of SRA Architects. No part of these drawings may be reproduced, stored in a retrieval system, or transmitted in any form or by any means, electronic, mechanical, photocopying, recording, or by any information storage and retrieval system, without the prior written permission of SRA Architects. All drawings are the property of SRA Architects and shall remain the property of SRA Architects. All drawings are the property of SRA Architects and shall remain the property of SRA Architects.

