




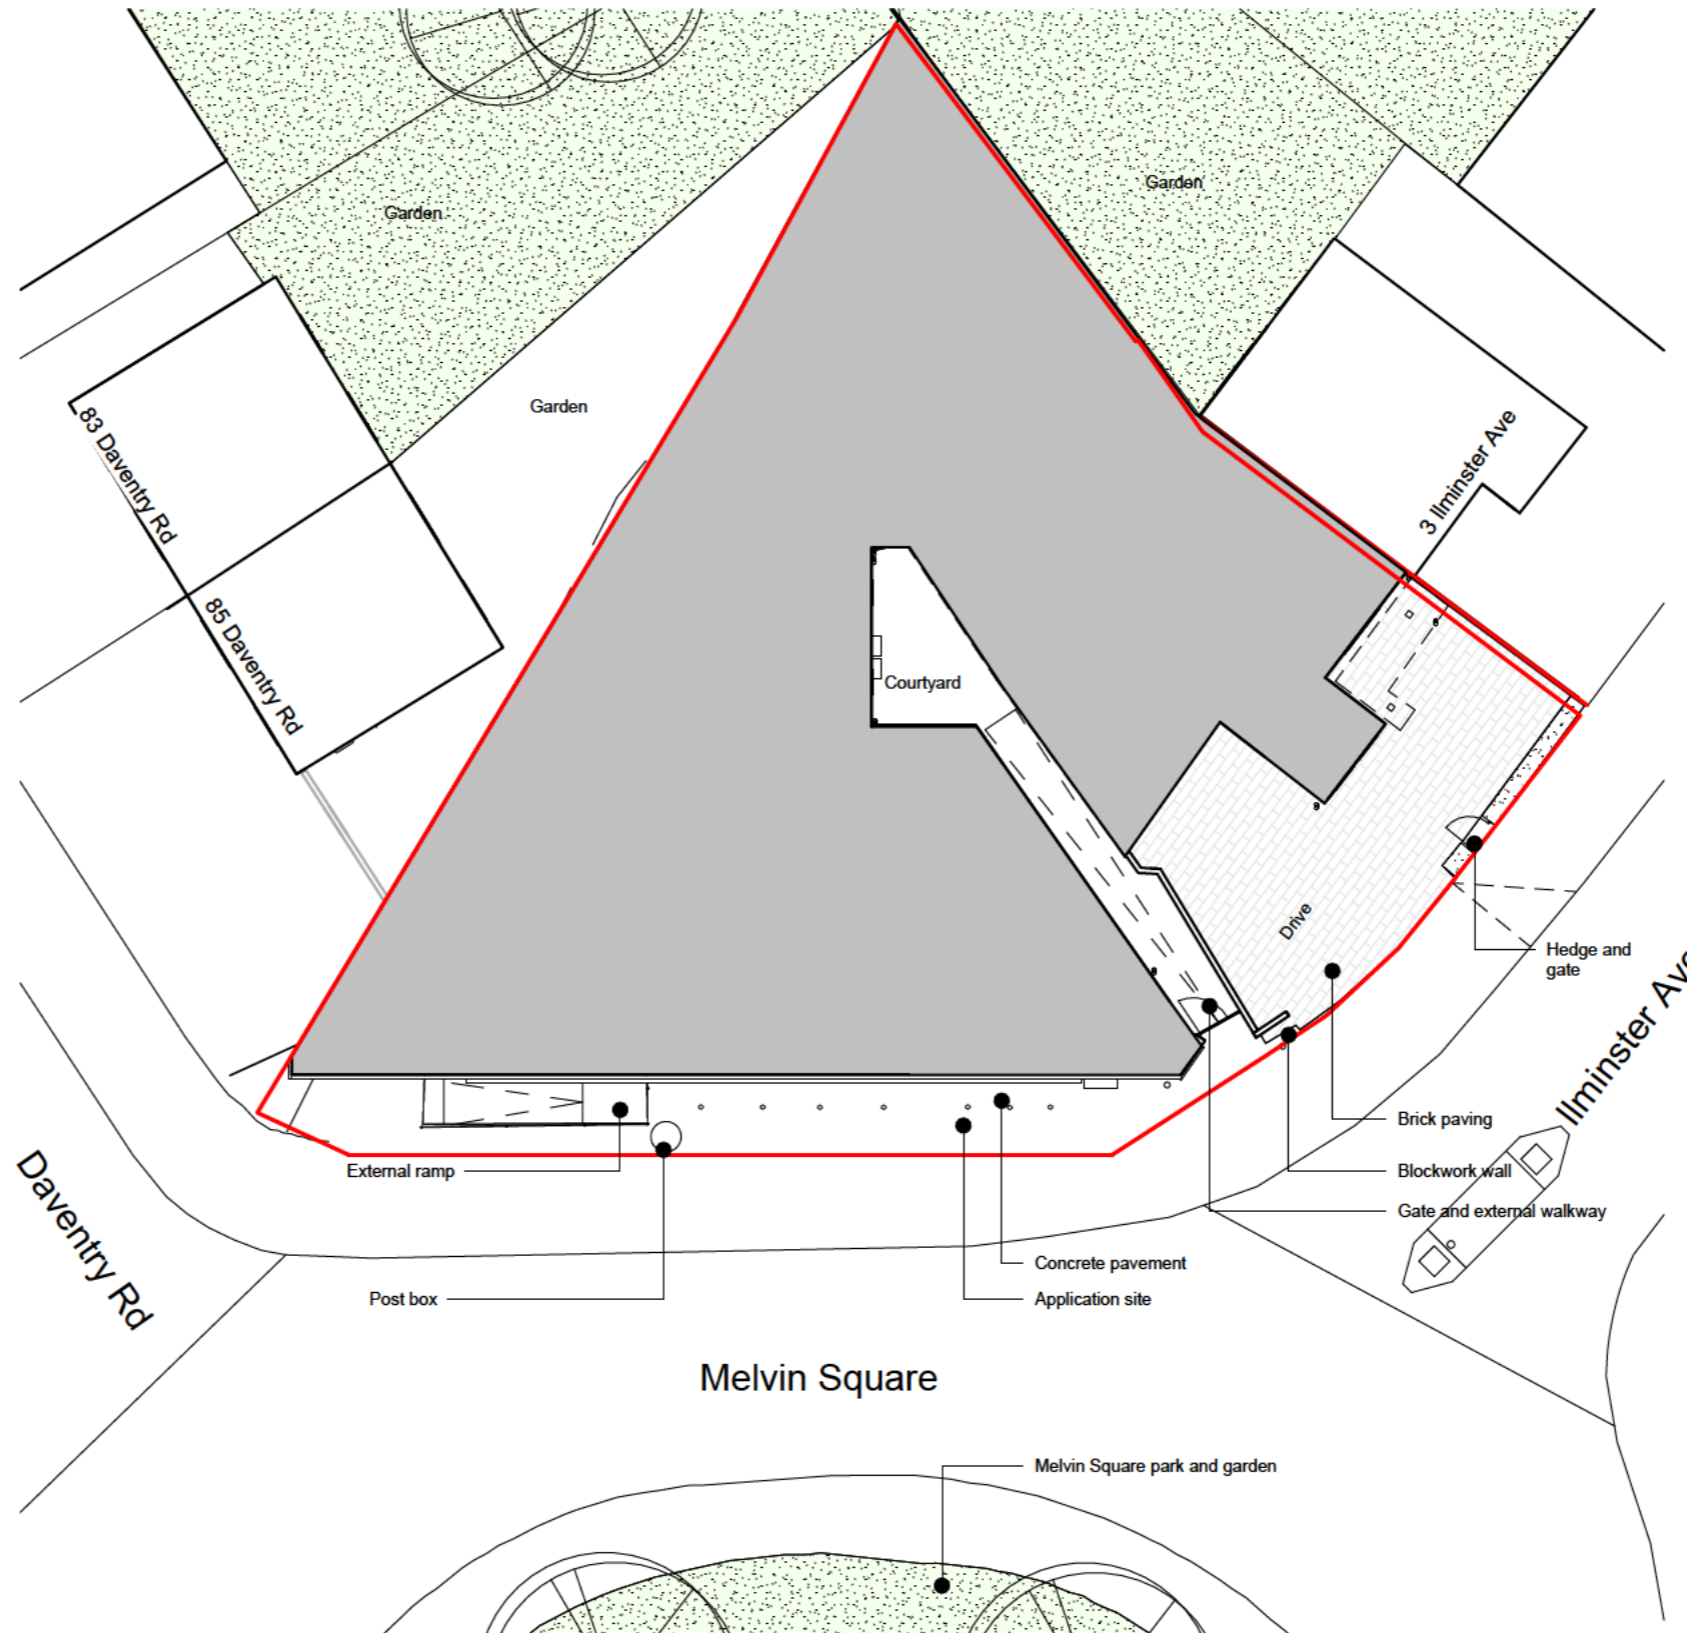

1 SITE LOCATION PLAN
SCALE: 1:1250

 

2 EXISTING SITE PLAN
SCALE: 1:200

 

Notes:
 Confirm all dimensions on site prior to any off site manufacturing.
 At construction phase do not scale from drawing, use figured dimensions only.
 Dimensions are in millimetres and to structure unless stated otherwise.
 Report any discrepancies, conflicts or errors to architect prior to proceeding.
 Refer to structural engineers design for all load bearing elements, bracing, movement joints and below ground drainage.
 Refer to mechanical and electrical engineers design for all building services.
 All works to comply with relevant British Standards and Building Regulations.
 This drawing and design is the property of 3bd LLP and is issued under license to the named recipient only. All copyright law protecting design, artistic & literary work contained within this drawing remains.

A	Issue to Client	19/01/24
Rev	Description	Date

FOR DISCUSSION



3bd Architects
 RIBA Chartered Practice © 2022
 15&17 Backfields Lane, Stokes Croft, Bristol. BS2 8QW
 www.3bdarchitects.com e:partners@3bdarchitects.com
 t: 01173 707 380

Client
KEVIN PATEL

Project
**10 MELVIN SQUARE,
 KNOWLE WEST - HMO**

Drawing Title
**EXISTING SITE LOCATION
 & SITE PLAN**

Drawing Number	Rev.
532-PLA- 001	A

Date	Scale	Drawn	Chkd
JAN 2024	As indicated@ A3	TS	DF