

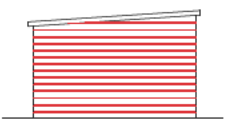
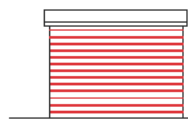
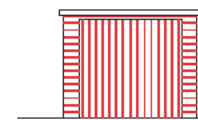
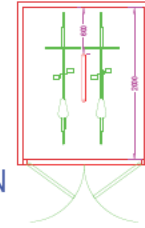
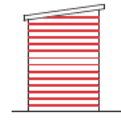
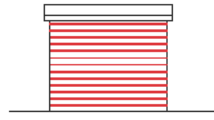
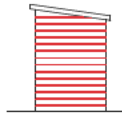



DRAWING SCALE: 1:100

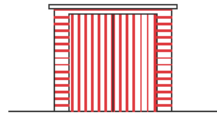


REFUSE AND RECYCLING STORAGE SHED TO REAR GARDEN

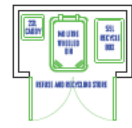


PROPOSED FRONT ELEVATION 1:100 @ A3

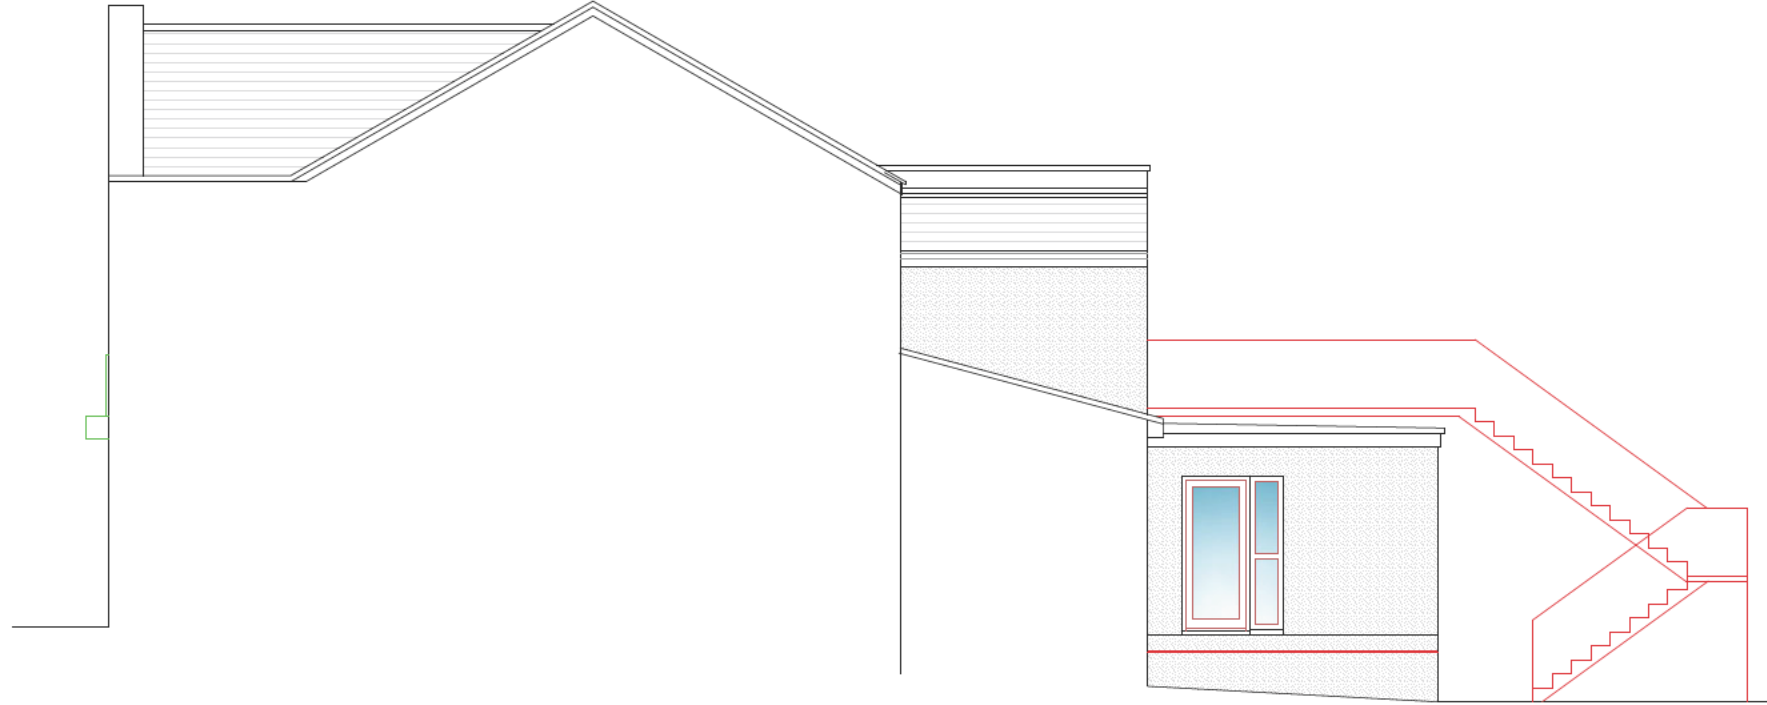

PROPOSED SIDE ELEVATION 1:100 @ A3

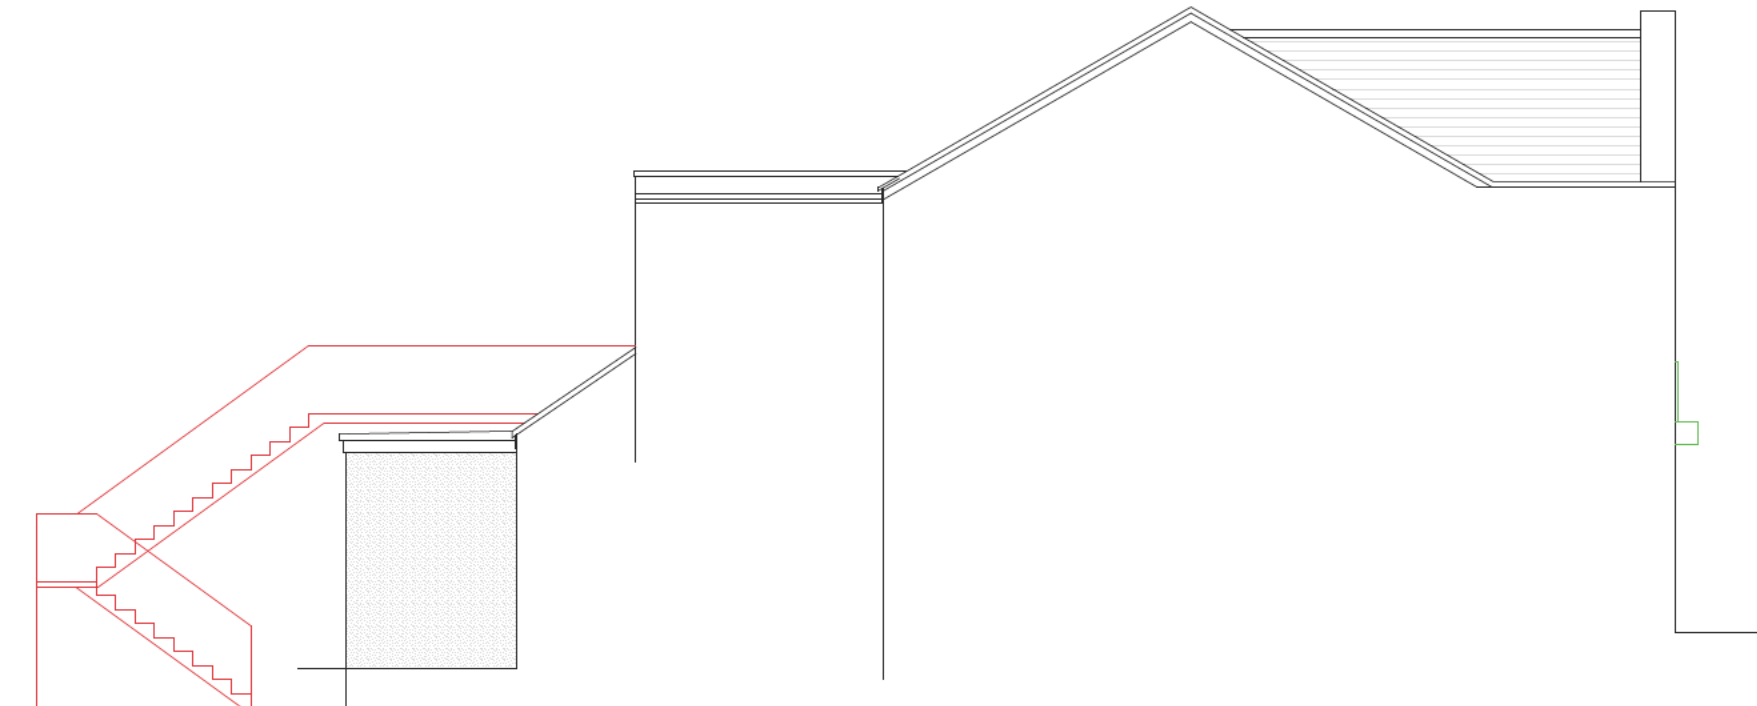

PROPOSED SIDE ELEVATION 1:100 @ A3

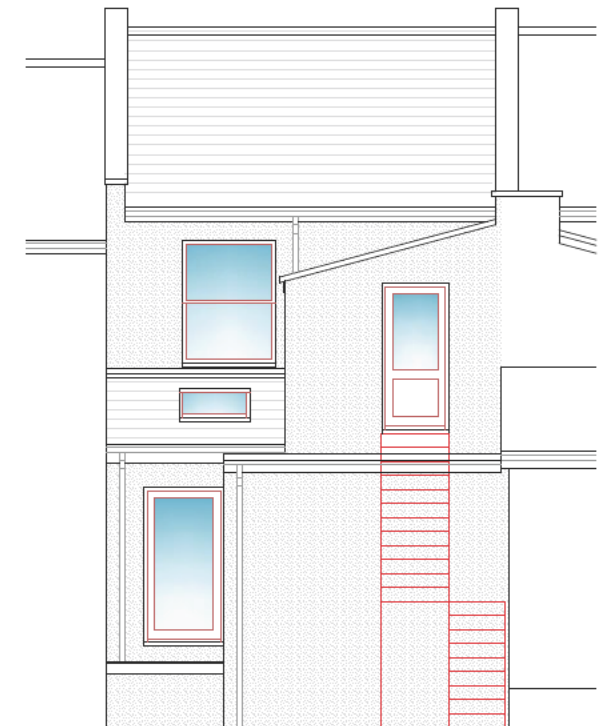

PROPOSED REAR ELEVATION 1:100 @ A3

IF IN DOUBT - ASK  
COPYRIGHT CITYSCAPE ARCHITECTURE LTD  
ALL DIMENSIONS, LEVELS AND ANGLES TO BE CHECKED ON SITE BY CONTRACTOR  
ALL BOUNDARIES ARE ASSUMED AND WE ACCEPT NO LIABILITY FOR BOUNDARY INACCURACY  
YOU ARE REMINDED OF YOUR RESPONSIBILITIES UNDER THE PARTY WALL ETC. ACT. 1996 WHERE APPLICABLE  
RESPONSIBILITY IS NOT ACCEPTED FOR ERRORS MADE BY OTHERS IN SCALING FROM THIS DRAWING  
ALL DRAIN RUNS EXISTING AND PROPOSED ARE TO BE VERIFIED ON SITE DUE TO RESTRICTED ACCESS - ENSURE ALL CONNECTIONS MADE TO CORRECT SYSTEMS

**CITYSCAPE**  
ARCHITECTURE

T: 0117 900 0124  
W: www.aboplans.co.uk  
E: mail@aboplans.co.uk

CLIENT: CLIFFORD  
SITE:  
7 REDCATCH ROAD, BRISTOL BS4 2EP

SCHEME:  
CHANGE OF USE FROM SHOP TO DWELLING  
TO BE READ IN CONJUNCTION WITH: Z-888-S001  
DRAWING NUMBER: Z-888-D107

REVISION:  
X

DATE: 28TH JANUARY 2025