


Key:

Existing



Proposed

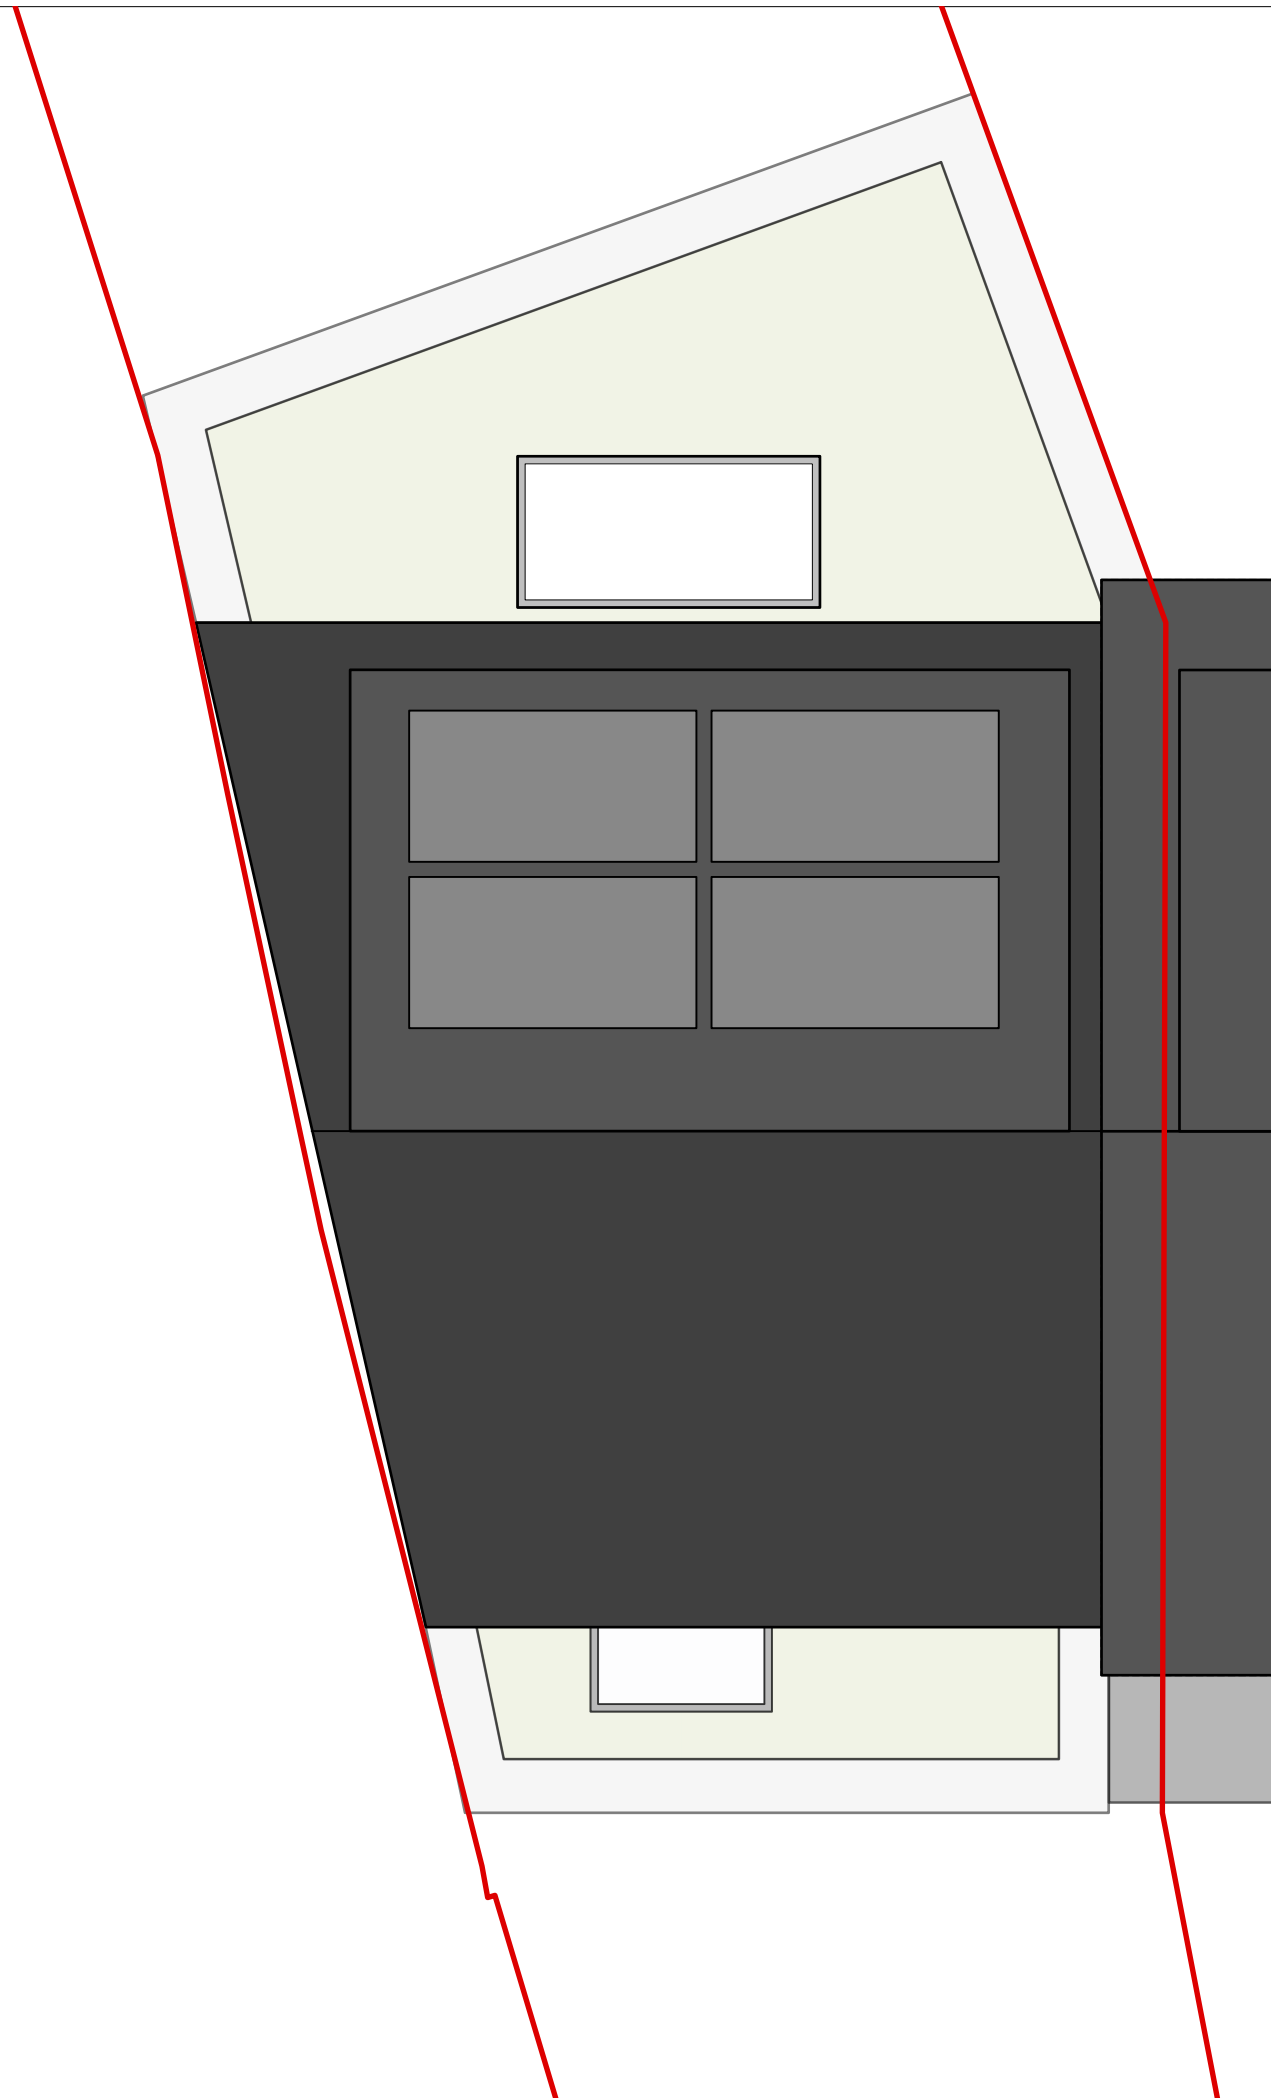

General Notes
1. All dimensions to be checked on site
2. Unless otherwise stated dimensions are in millimetres
3. Drawings to be read in conjunction with all other project drawings
4. Copyright Barefoot Architects Ltd.

Scale 1:50
0 0.5 1 1.5 metres

No.		Date		Issue Notes	
Planning Drawings 10.07.2024					

No.		Date		Issue Notes	
barefoot architects a: Unit 5.2 Paintworks Bristol BS4 3EH e: info@barefootarchitects.co.uk t: 0117 9070 971					
Project Ambleside Avenue					
Job No.				2413	
Drawing Title Proposed Roof Plan					
Drawn By AG		Date 10/07/2024			
Scale 1:50@A3					
Drawing No.				Revision	
2413-P-127					

