

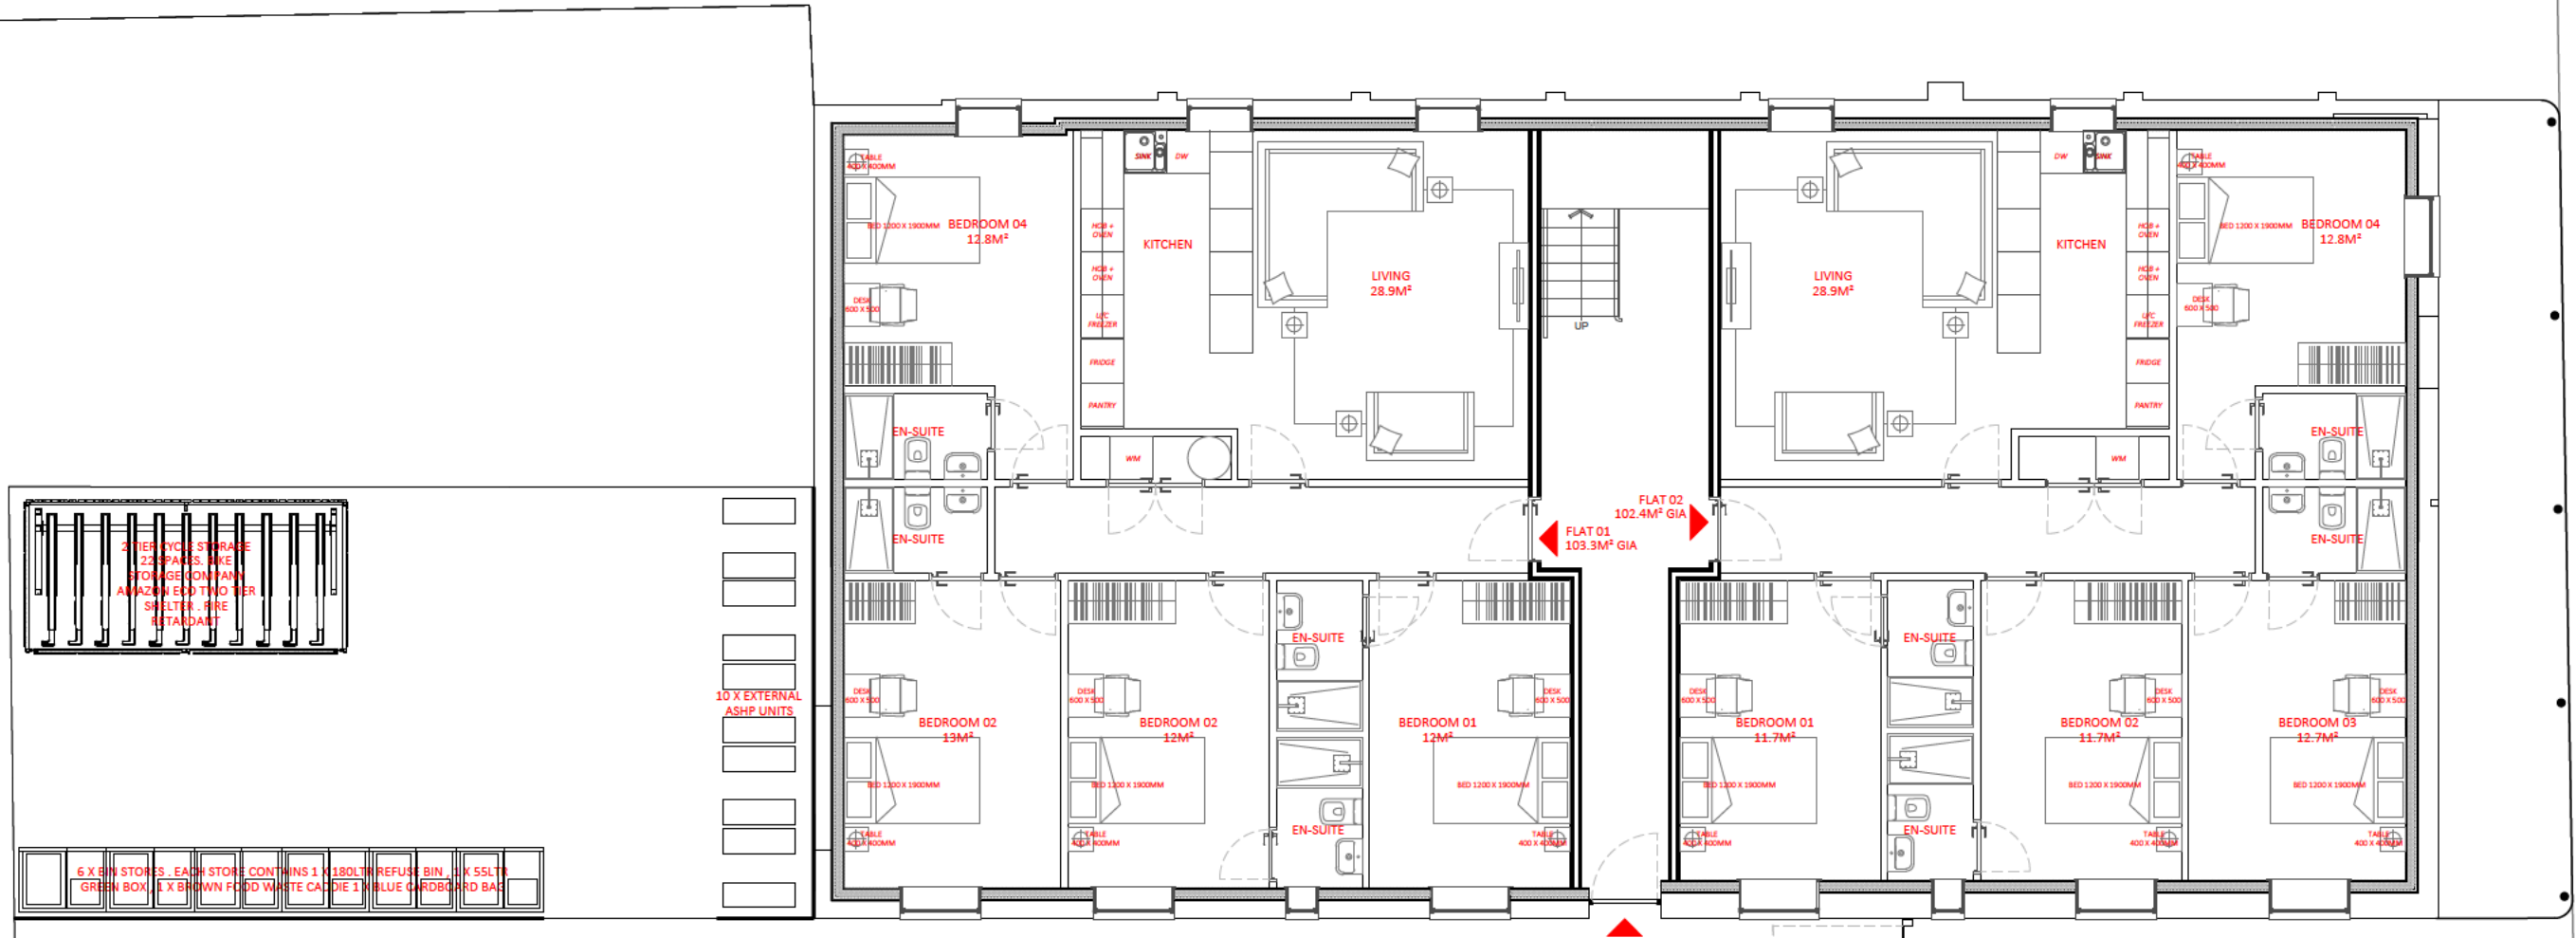


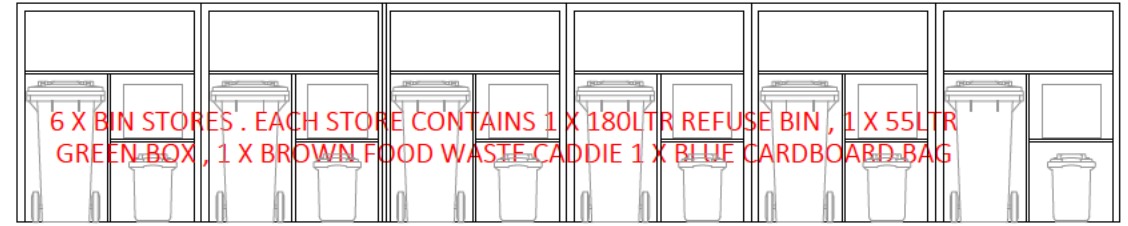


GROUND FLOOR PLAN

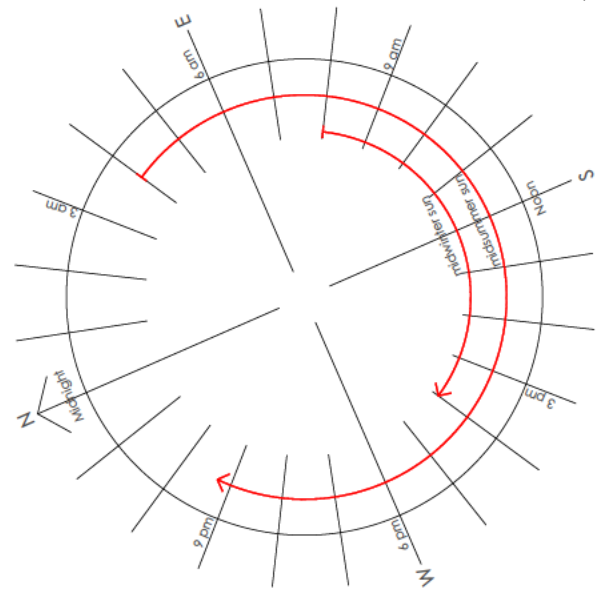


BIN STORE - FRONT ELEVATION
Treated softwood, tongue and groove effect boards with internal treated timber frame. Bin store for:

- 6 No 29ltr organic waste bin,
- 6 No 90ltr Cardboard sack,
- 6No kerbside recycling bins 55ltr .
- 6No 180ltr wheeled bin.

Open front for access with roofing felt finish to top

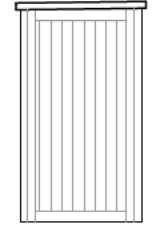

BIN STORE - SIDE ELEVATION

 

PROJECT 2 MERTON ROAD , BISHOPSTON . BRISTOL . BS7 8TL	
TITLE PROPOSED PLANS	
DRAWING NUMBER 1850 - P-101	
REVISION	
REV	DATE
DESCRIPTION	
ISSUE REGISTER	
REV	DATE
DESCRIPTION	
SCALE 1:100 @ A3	
DATE 11.12.2024	
T: 0117 9144282	
E: [REDACTED]	
The contractor will be held responsible for the accuracy of the setting out and checking of all dimensions on drawings and on site. Do not scaled from drawing. Copyright	