


NORTH EAST ELEVATION - REAR

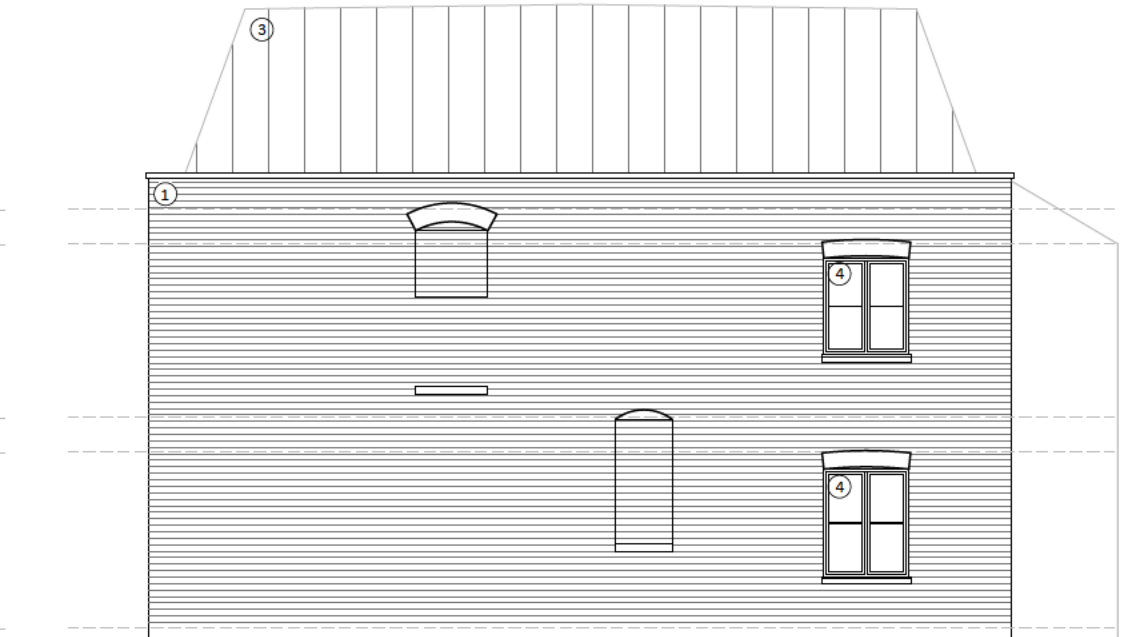

SOUTH WEST ELEVATION - FRONT

MATERIAL LEGEND

- ① BRICK
- ② RENDER
- ③ STANDING SEAM ROOFING
- ④ ALUMINIUM WINDOWS + DOORS

0 1 2 3 4 5 10
SCALE BAR

PROJECT 2 MERTON ROAD , BISHOPSTON . BRISTOL . BS7 8TL		
TITLE PROPOSED ELEVATIONS		
DRAWING NUMBER 1850 - P-104		
REVISION		
REV	DATE	DESCRIPTION
SCALE 1:100 @ A3		DATE 11.12.2024
T : 0117 9144282		
The contractor will be held responsible for the accuracy of the setting out and checking of all dimensions on drawings and on site. Do not scaled from drawing. Copyright		