


NORTH EAST ELEVATION - REAR

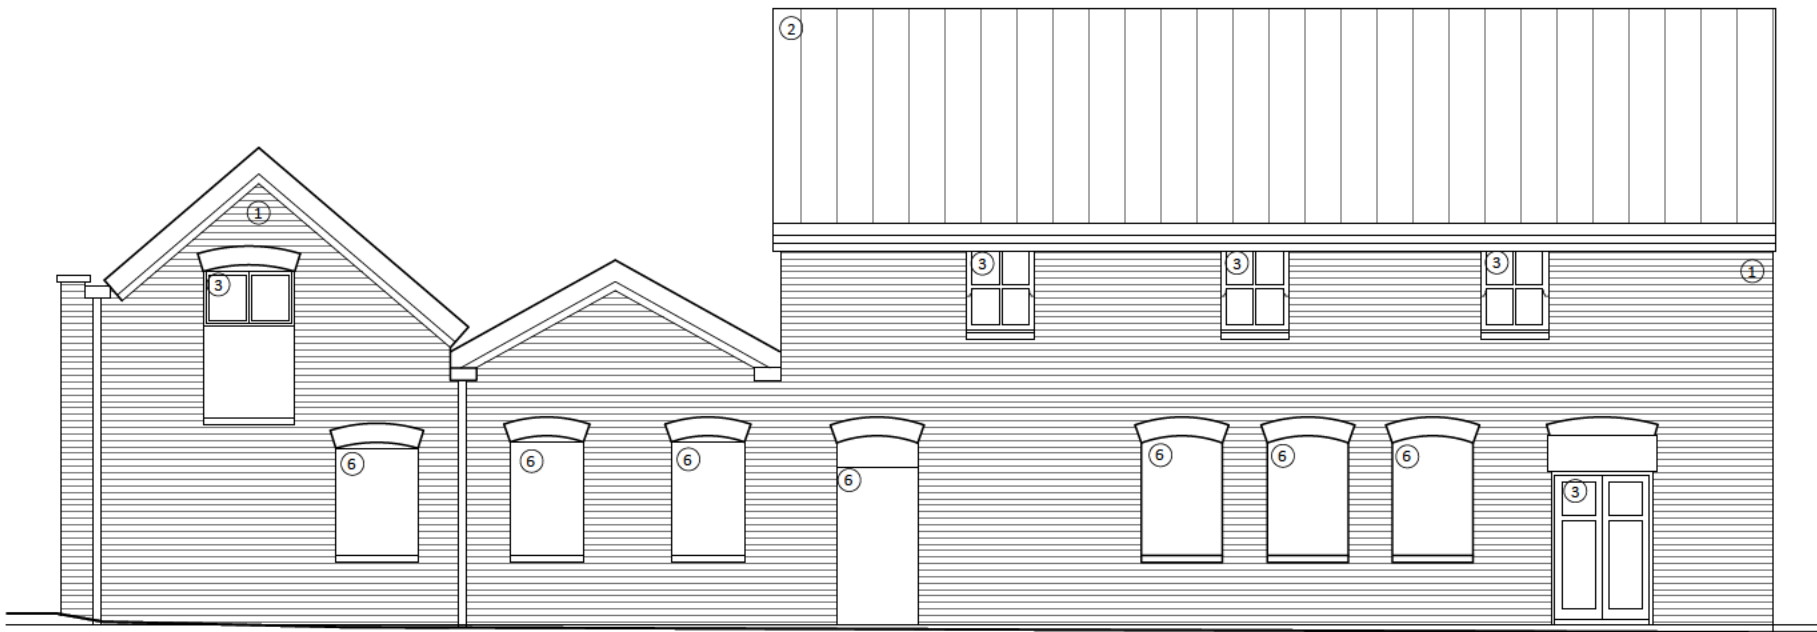

SOUTH WEST ELEVATION - FRONT

MATERIAL LEGEND

- ① BRICK
- ② BOX PROFILE ROOFING SHEET
- ③ TIMBER WINDOWS
- ④ ALUMINIUM DOORS
- ⑤ GARAGE DOOR
- ⑥ BLOCKED UP WINDOW

0 1 2 3 4 5 10
SCALE BAR

PROJECT 2 MERTON ROAD , BISHOPSTON . BRISTOL . BS7 8TL		
TITLE EXISTING ELEVATIONS		
DRAWING NUMBER 1850 - P-052		
REVISION		
REV	DATE	DESCRIPTION
SCALE SEE DRAWING		DATE 22.05.2024
T : 0117 9144282		E : [REDACTED]
The contractor will be held responsible for the accuracy of the setting out and checking of all dimensions on drawings and on site. Do not scaled from drawing. Copyright		