


REV
A



Proposed Block Plan, scale 1:500 @ A3

0 1 2.5 5 10

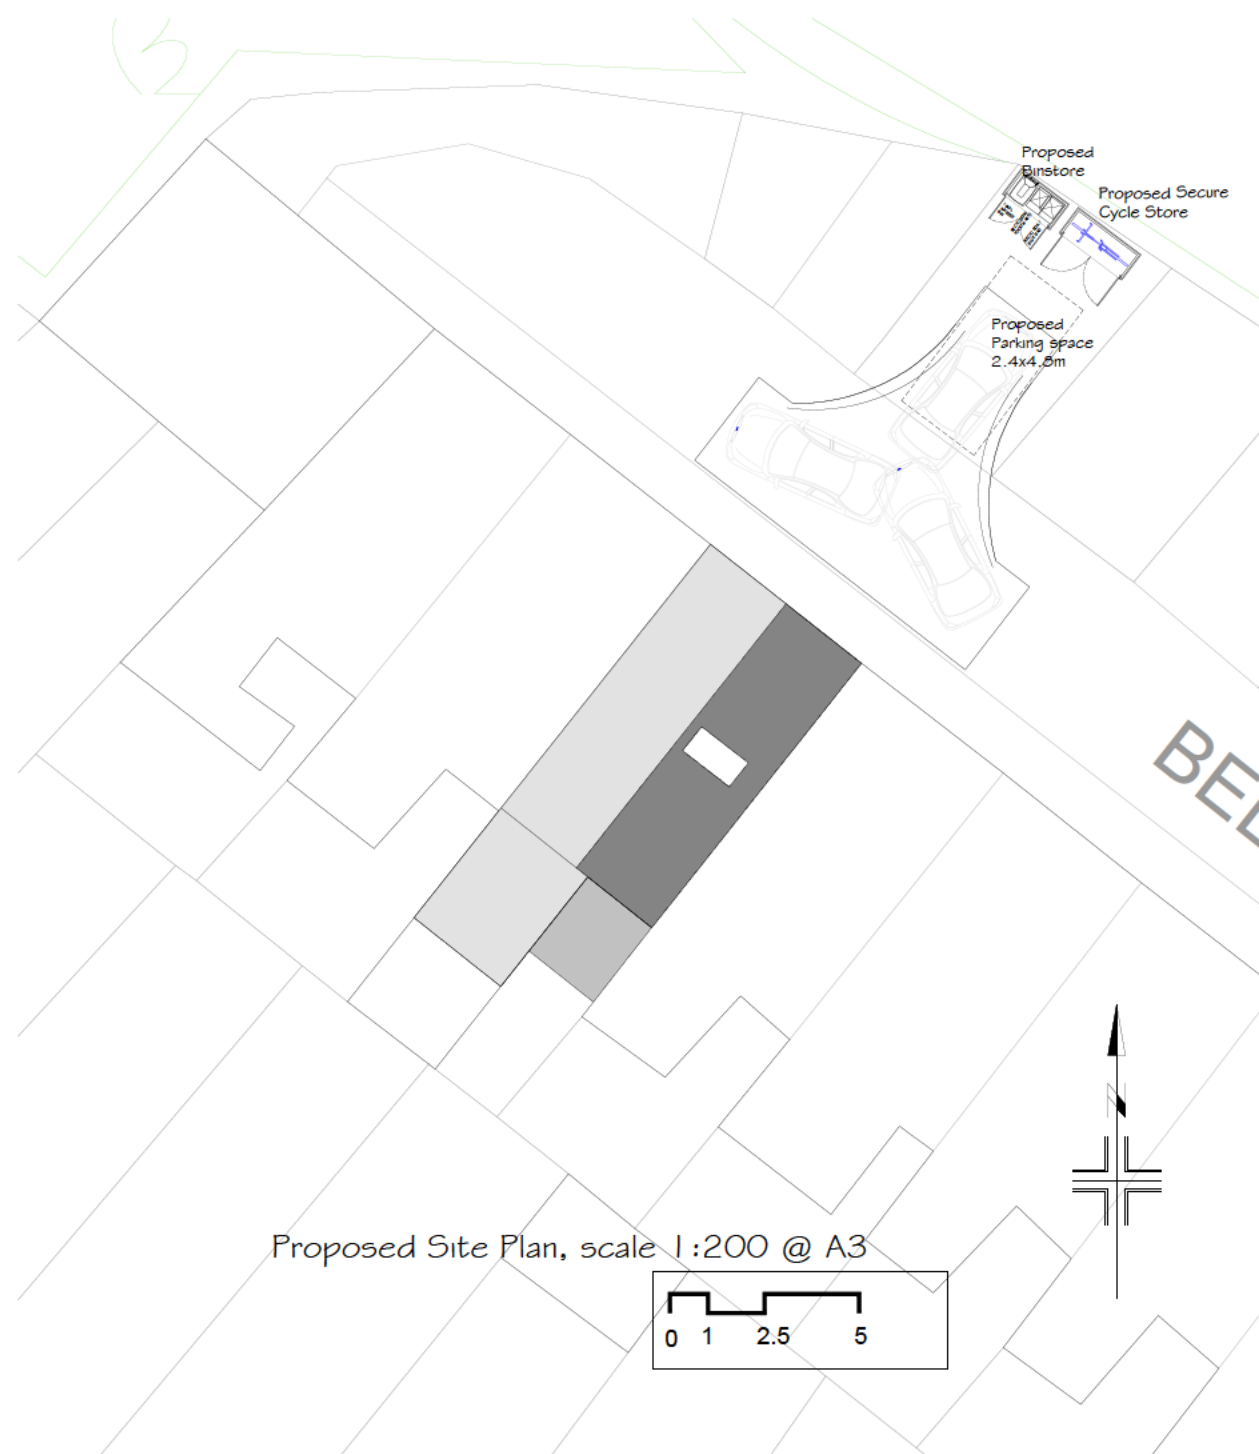

Proposed Site Plan, scale 1:200 @ A3

0 1 2.5 5

- NOTE -

All dimensions to be checked on site by contractor prior to commencement of any & all works & manufacture of prefabricated items. Any discrepancy or query to be reported and clarified before any associated / all work proceeds. All construction to be in accordance with current relevant Trade and Professional Standards and Guidelines, Statutory requirements and product manufacturers specifications and details. Read drawing in conjunction with finishing specification, workmanship specification, all other associated drawings issued and details which may be issued from time to time.
© GSH Architects LTD 2019 All rights reserved / All copyrights retained

Revision
A 18.03.25 Carparking space added

Title
7 BELLEVUE COTTAGES
CLIFTON
BRISTOL
BS8 4TG

Description
PROPOSED SITE AND BLOCK PLAN

Drg. No 24/0450/023A

Drg. Issue PLANNING ISSUE

Scale A3 NOTED @ A3

Date MAR 2025

gsh architects
Chartered Architects

3 Hollow Road
Almondsbury
South Gloucestershire
BS32 4DP
Tel: 07516 522885
email: info@gsharchitects.co.uk