


EXISTING GROUND FLOOR PLAN



EXISTING FIRST FLOOR PLAN

SCALE 1:100 @ A3

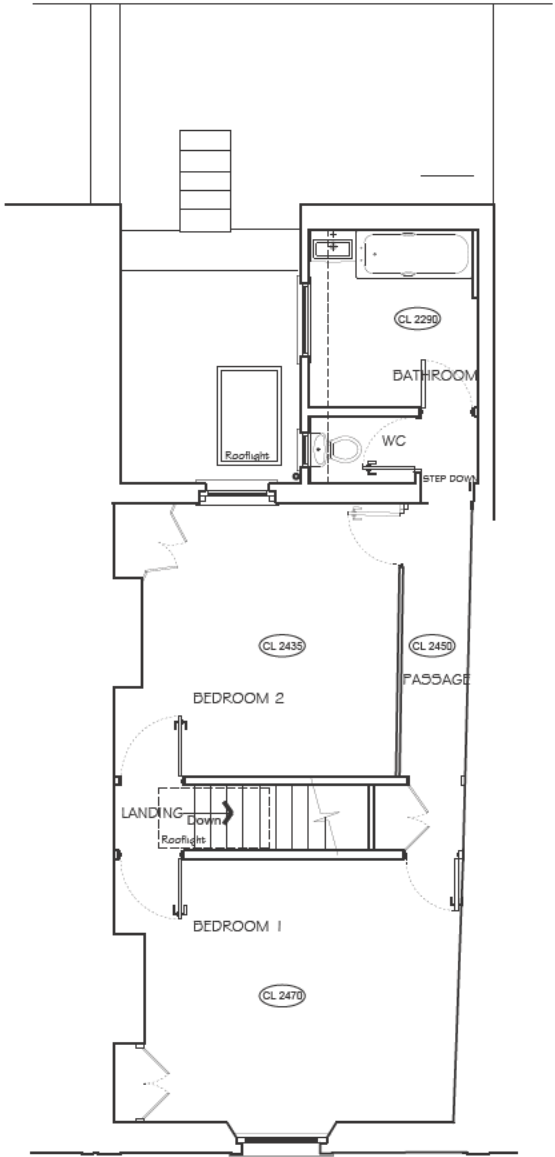

- NOTE -
All dimensions to be checked on site by contractor prior to commencement of any & all works & manufacture of prefabricated items. Any discrepancy or query to be reported and clarified before any associated / all work proceeds. All construction to be in accordance with current relevant Trade and Professional Standards and Guidelines, Statutory requirements and product manufacturers specifications and details. Read drawing in conjunction with finishing specification, workmanship specification, all other associated drawings issued and details which may be issued from time to time.
© GSH Architects LTD 2021
All rights reserved / All copyrights retained

Revision	
-	
Title	
7 BELLEVUE COTTAGES CLIFTON BRISTOL BS8 4TG	
Description	
EXISTING FLOOR PLANS	
Drg. No	
24/0450/020	
Drg. Issue	
PLANNING ISSUE	
Scale	
1:100 @ A3	
Date	
SEPT 2024	

gsh architects
Chartered Architects

3 Hollow Road
Almondsbury
South Gloucestershire
BS32 4DP
Tel: 07516 522885
email: info@gsharchitects.co.uk