


PROPOSED GROUND FLOOR PLAN



PROPOSED FIRST FLOOR PLAN

SCALE 1:100 @ A3

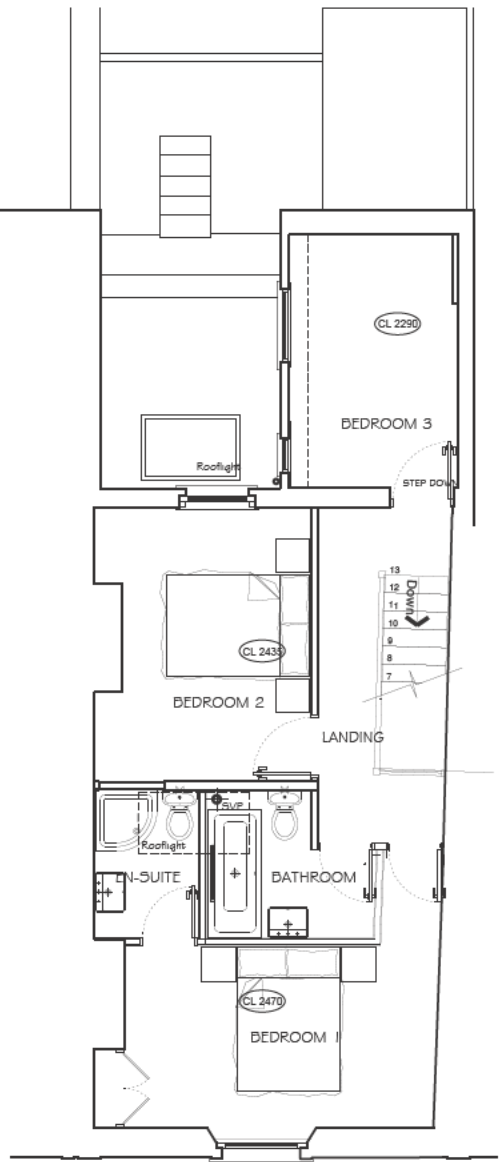

- NOTE -  
All dimensions to be checked on site by contractor prior to commencement of any & all works & manufacture of prefabricated items. Any discrepancy or query to be reported and clarified before any associated / all work proceeds. All construction to be in accordance with current relevant Trade and Professional Standards and Guidelines, Statutory requirements and product manufacturers specifications and details. Read drawing in conjunction with finishing specification, workmanship specification, all other associated drawings issued and details which may be issued from time to time.  
© GSH Architects LTD 2021  
All rights reserved / All copyrights retained

Revision	
-	
Title	
7 BELLEVUE COTTAGES CLIFTON BRISTOL BS8 4TG	
Description	
PROPOSED FLOOR PLANS HMO	
Drg. No	
24/0450/021	
Drg. Issue	
PLANNING ISSUE	
Scale	
1:100 @ A3	
Date	
SEPT 2024	