



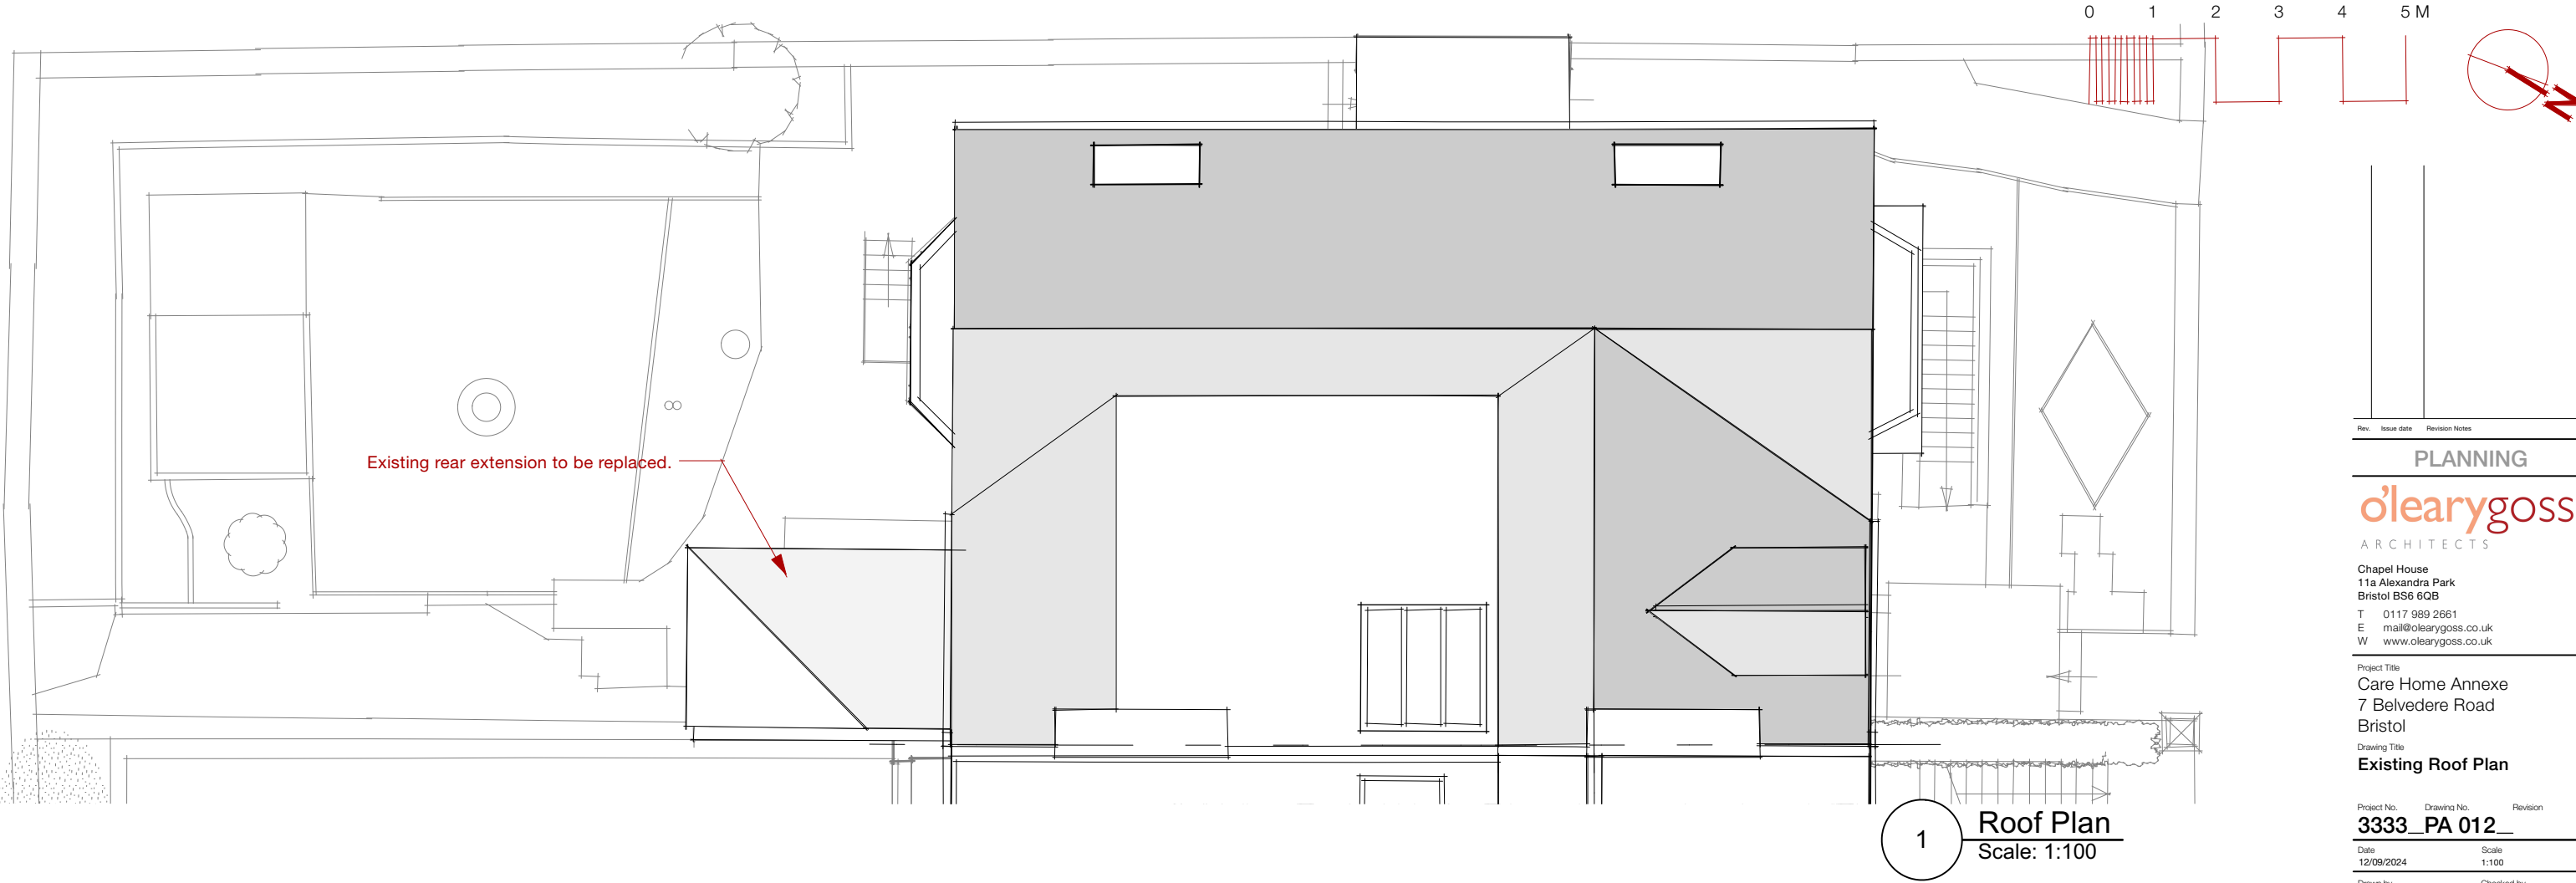

Existing rear extension to be replaced.

0 1 2 3 4 5 M

 

1 **Roof Plan**
Scale: 1:100

Rev.	Issue date	Revision Notes

PLANNING

o'learygoss
ARCHITECTS

Chapel House
11a Alexandra Park
Bristol BS6 6QB
T 0117 989 2661
E mail@olearygoss.co.uk
W www.olearygoss.co.uk

Project Title
Care Home Annexe
7 Belvedere Road
Bristol

Drawing Title
Existing Roof Plan

Project No.	Drawing No.	Revision
3333	PA 012	

Date	Scale
12/09/2024	1:100

Drawn by	Checked by
XX	XX