
Copyright of Thirty Six Design Ltd

Key:

Apartment Boundary Freehold Boundary

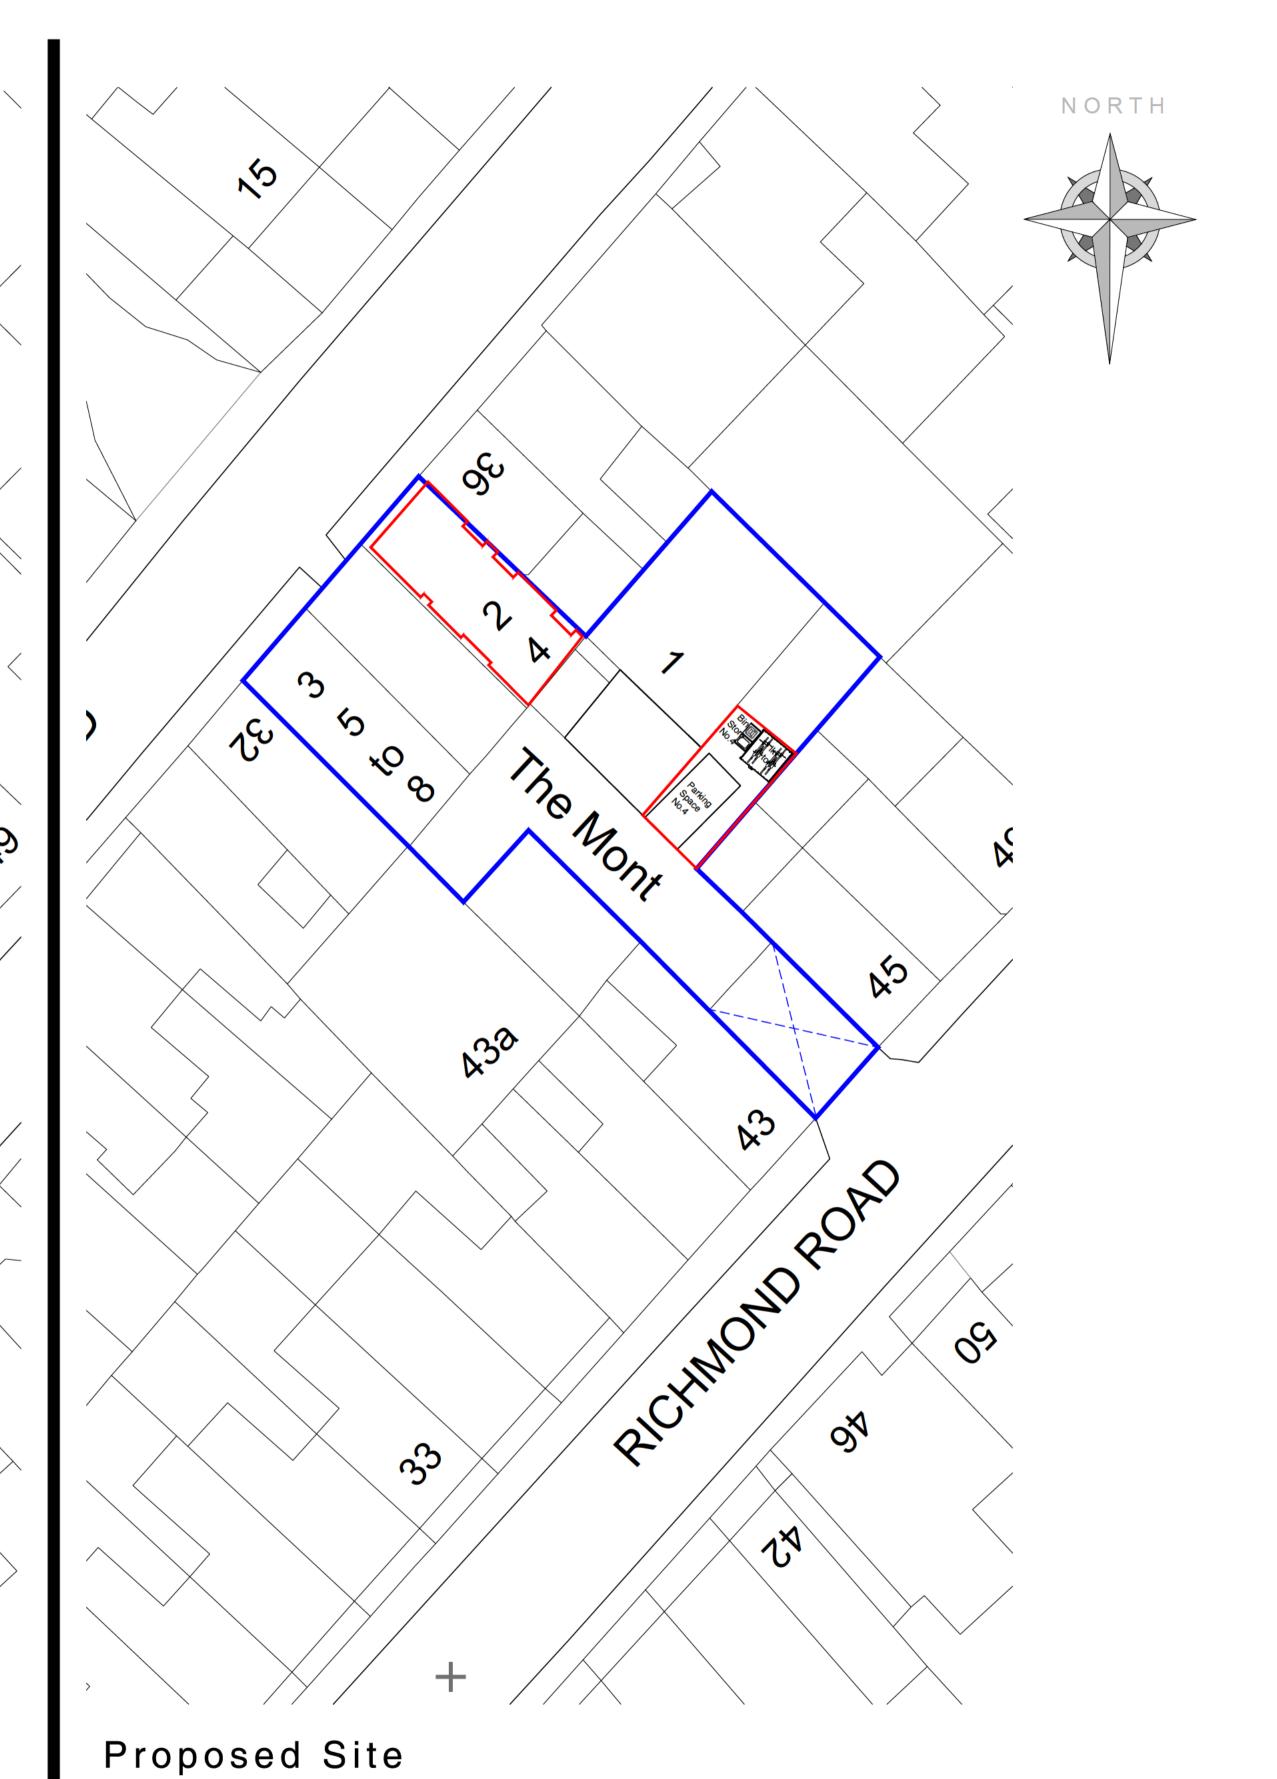

70

ഹ

5

က္မာ

Existing Site

Palcitimorial backers and the second of the

Qs)

1 8m close board fence and access gate to communal bin store Front Elevation Side Elevation Treated softwood, slatted boards with internal galvanized steel frame frame. Store to have 2 Sheffield hoops with concrete hoop for four bikes. Secure front doors for access with galvanized steel roof. Roof can be green roof and wild seeded. As FalcoCrea Bike Store Scale 1:50



PROJECT: The Mont

Montpellier, Bristol, BS6 5ED

TITLE: Existing & Proposed

Block Plans SCALE: DRAWN BY:

4372.PL.02

1:100 @ A1 Feb 2025 DRAWING NUMBER: REVISION: D



