



Existing Site Plan

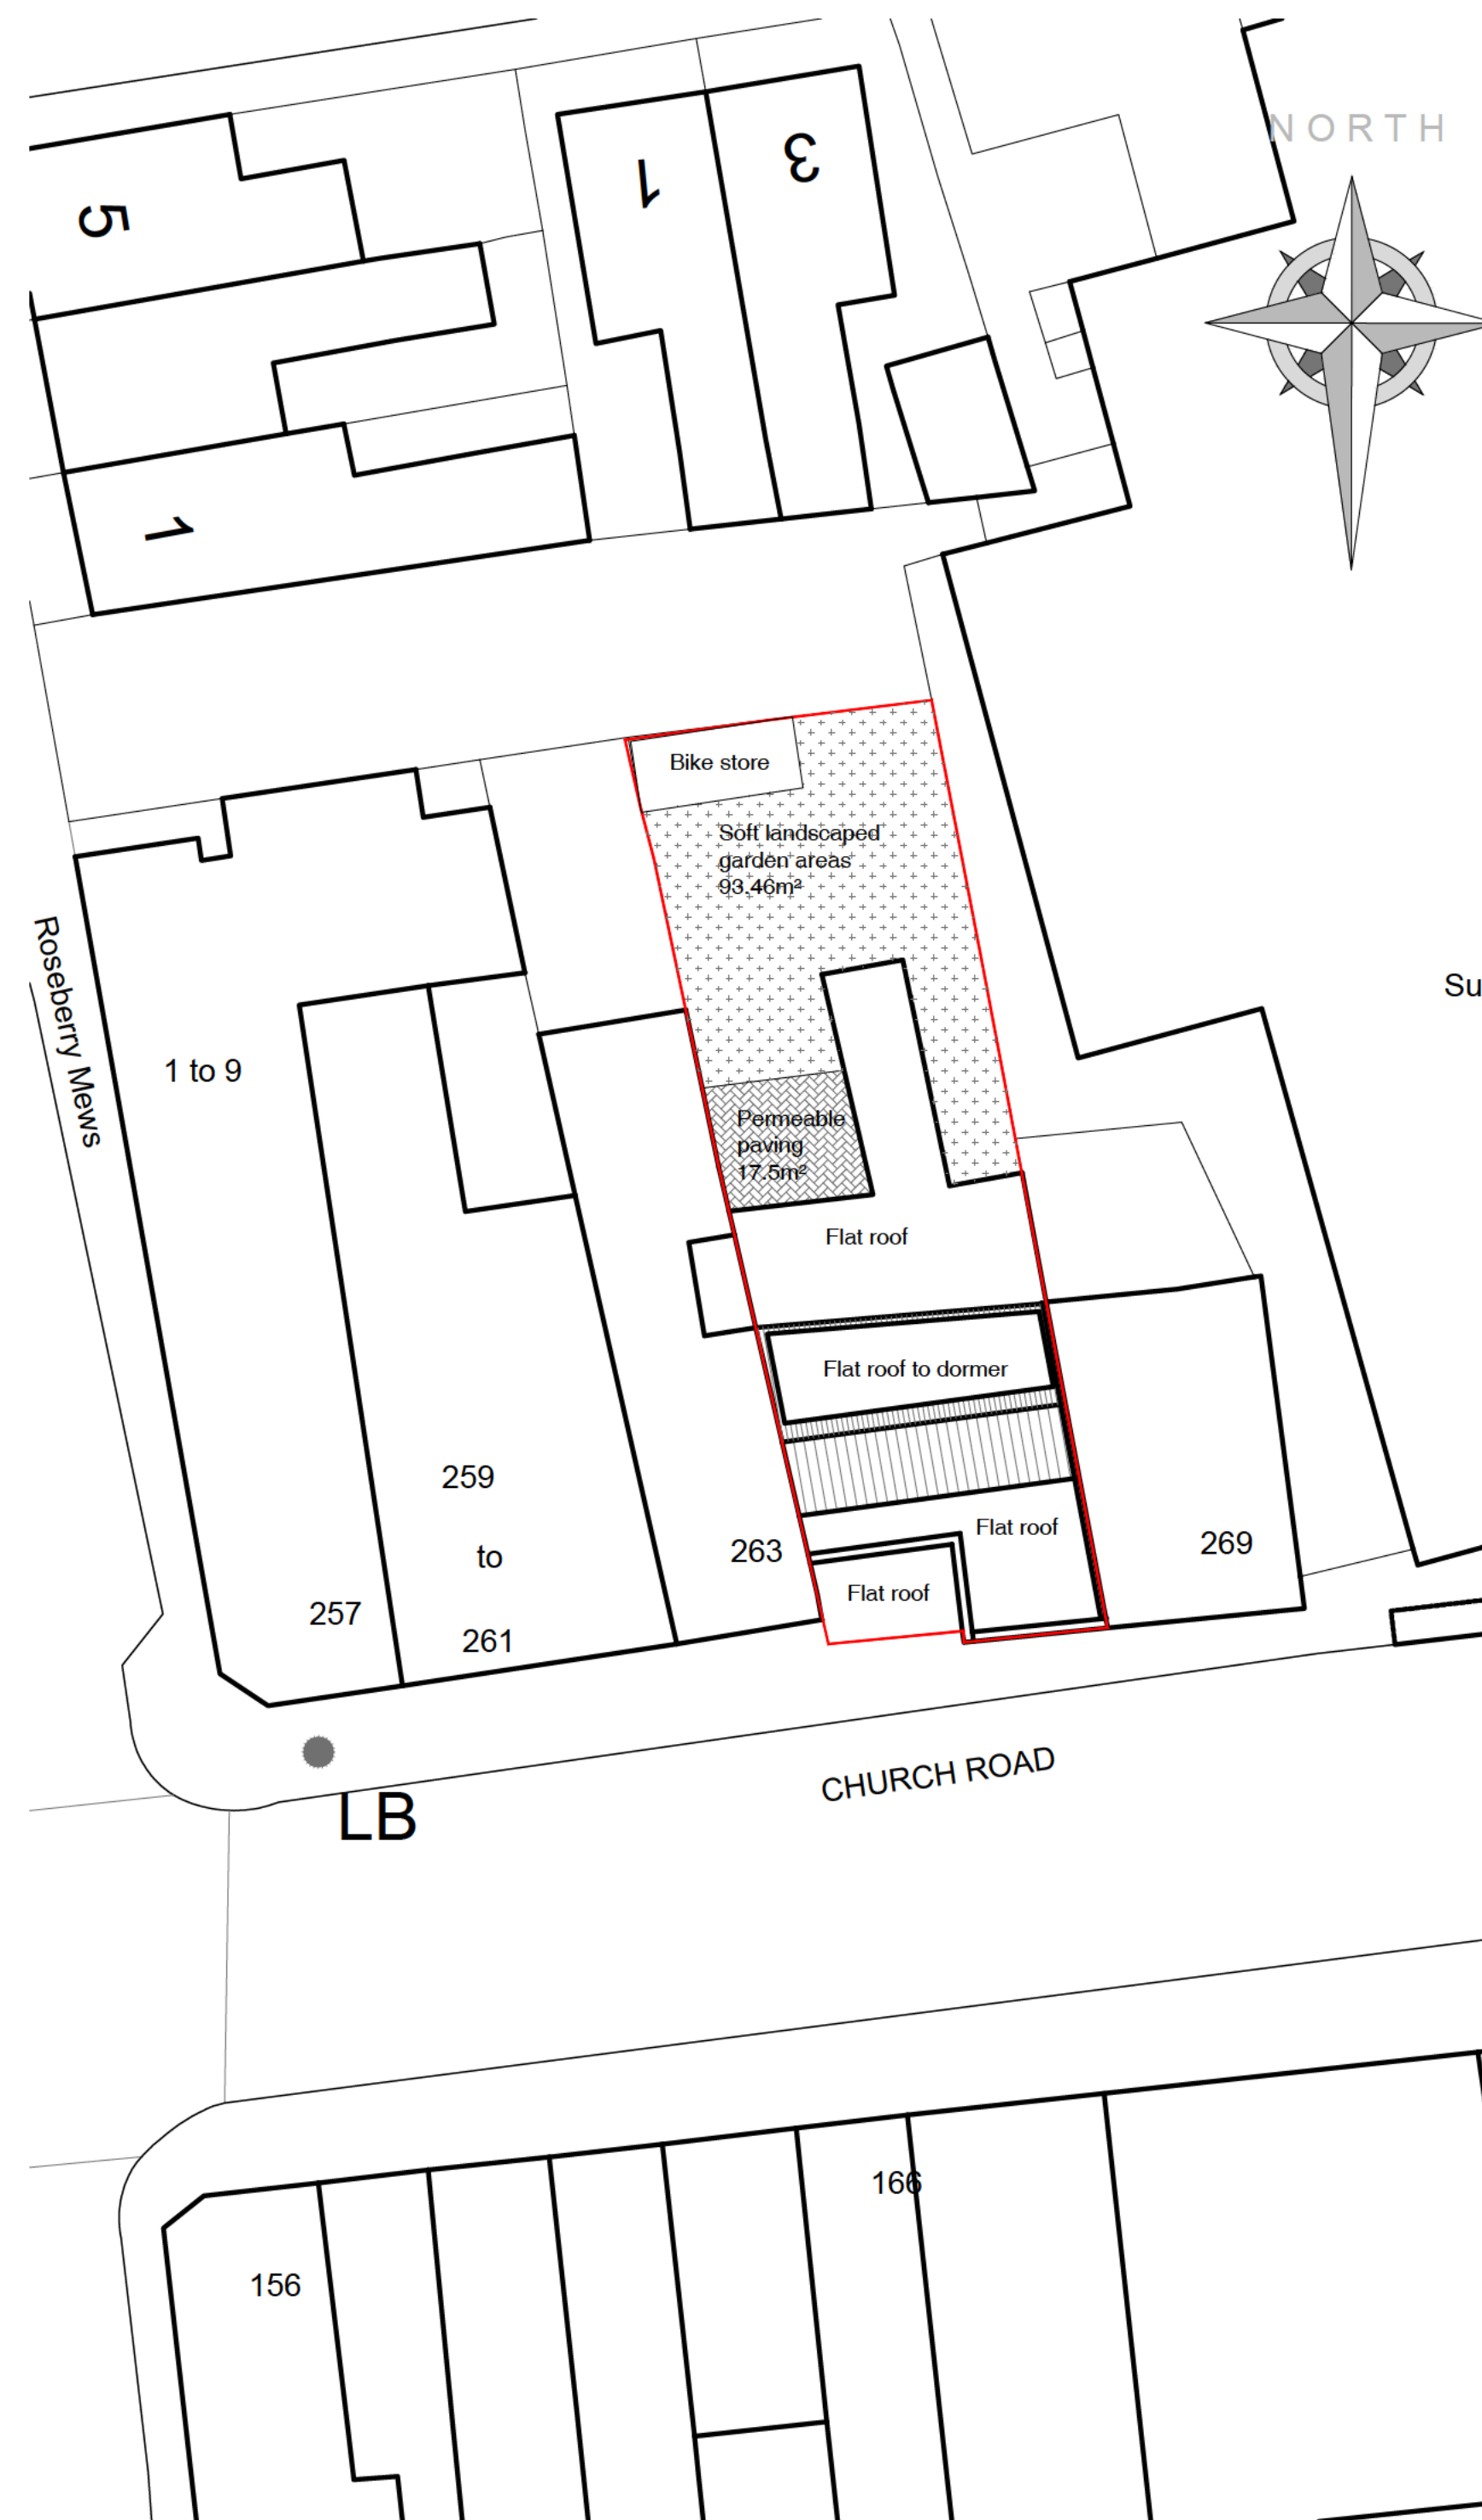


Proposed Site Plan

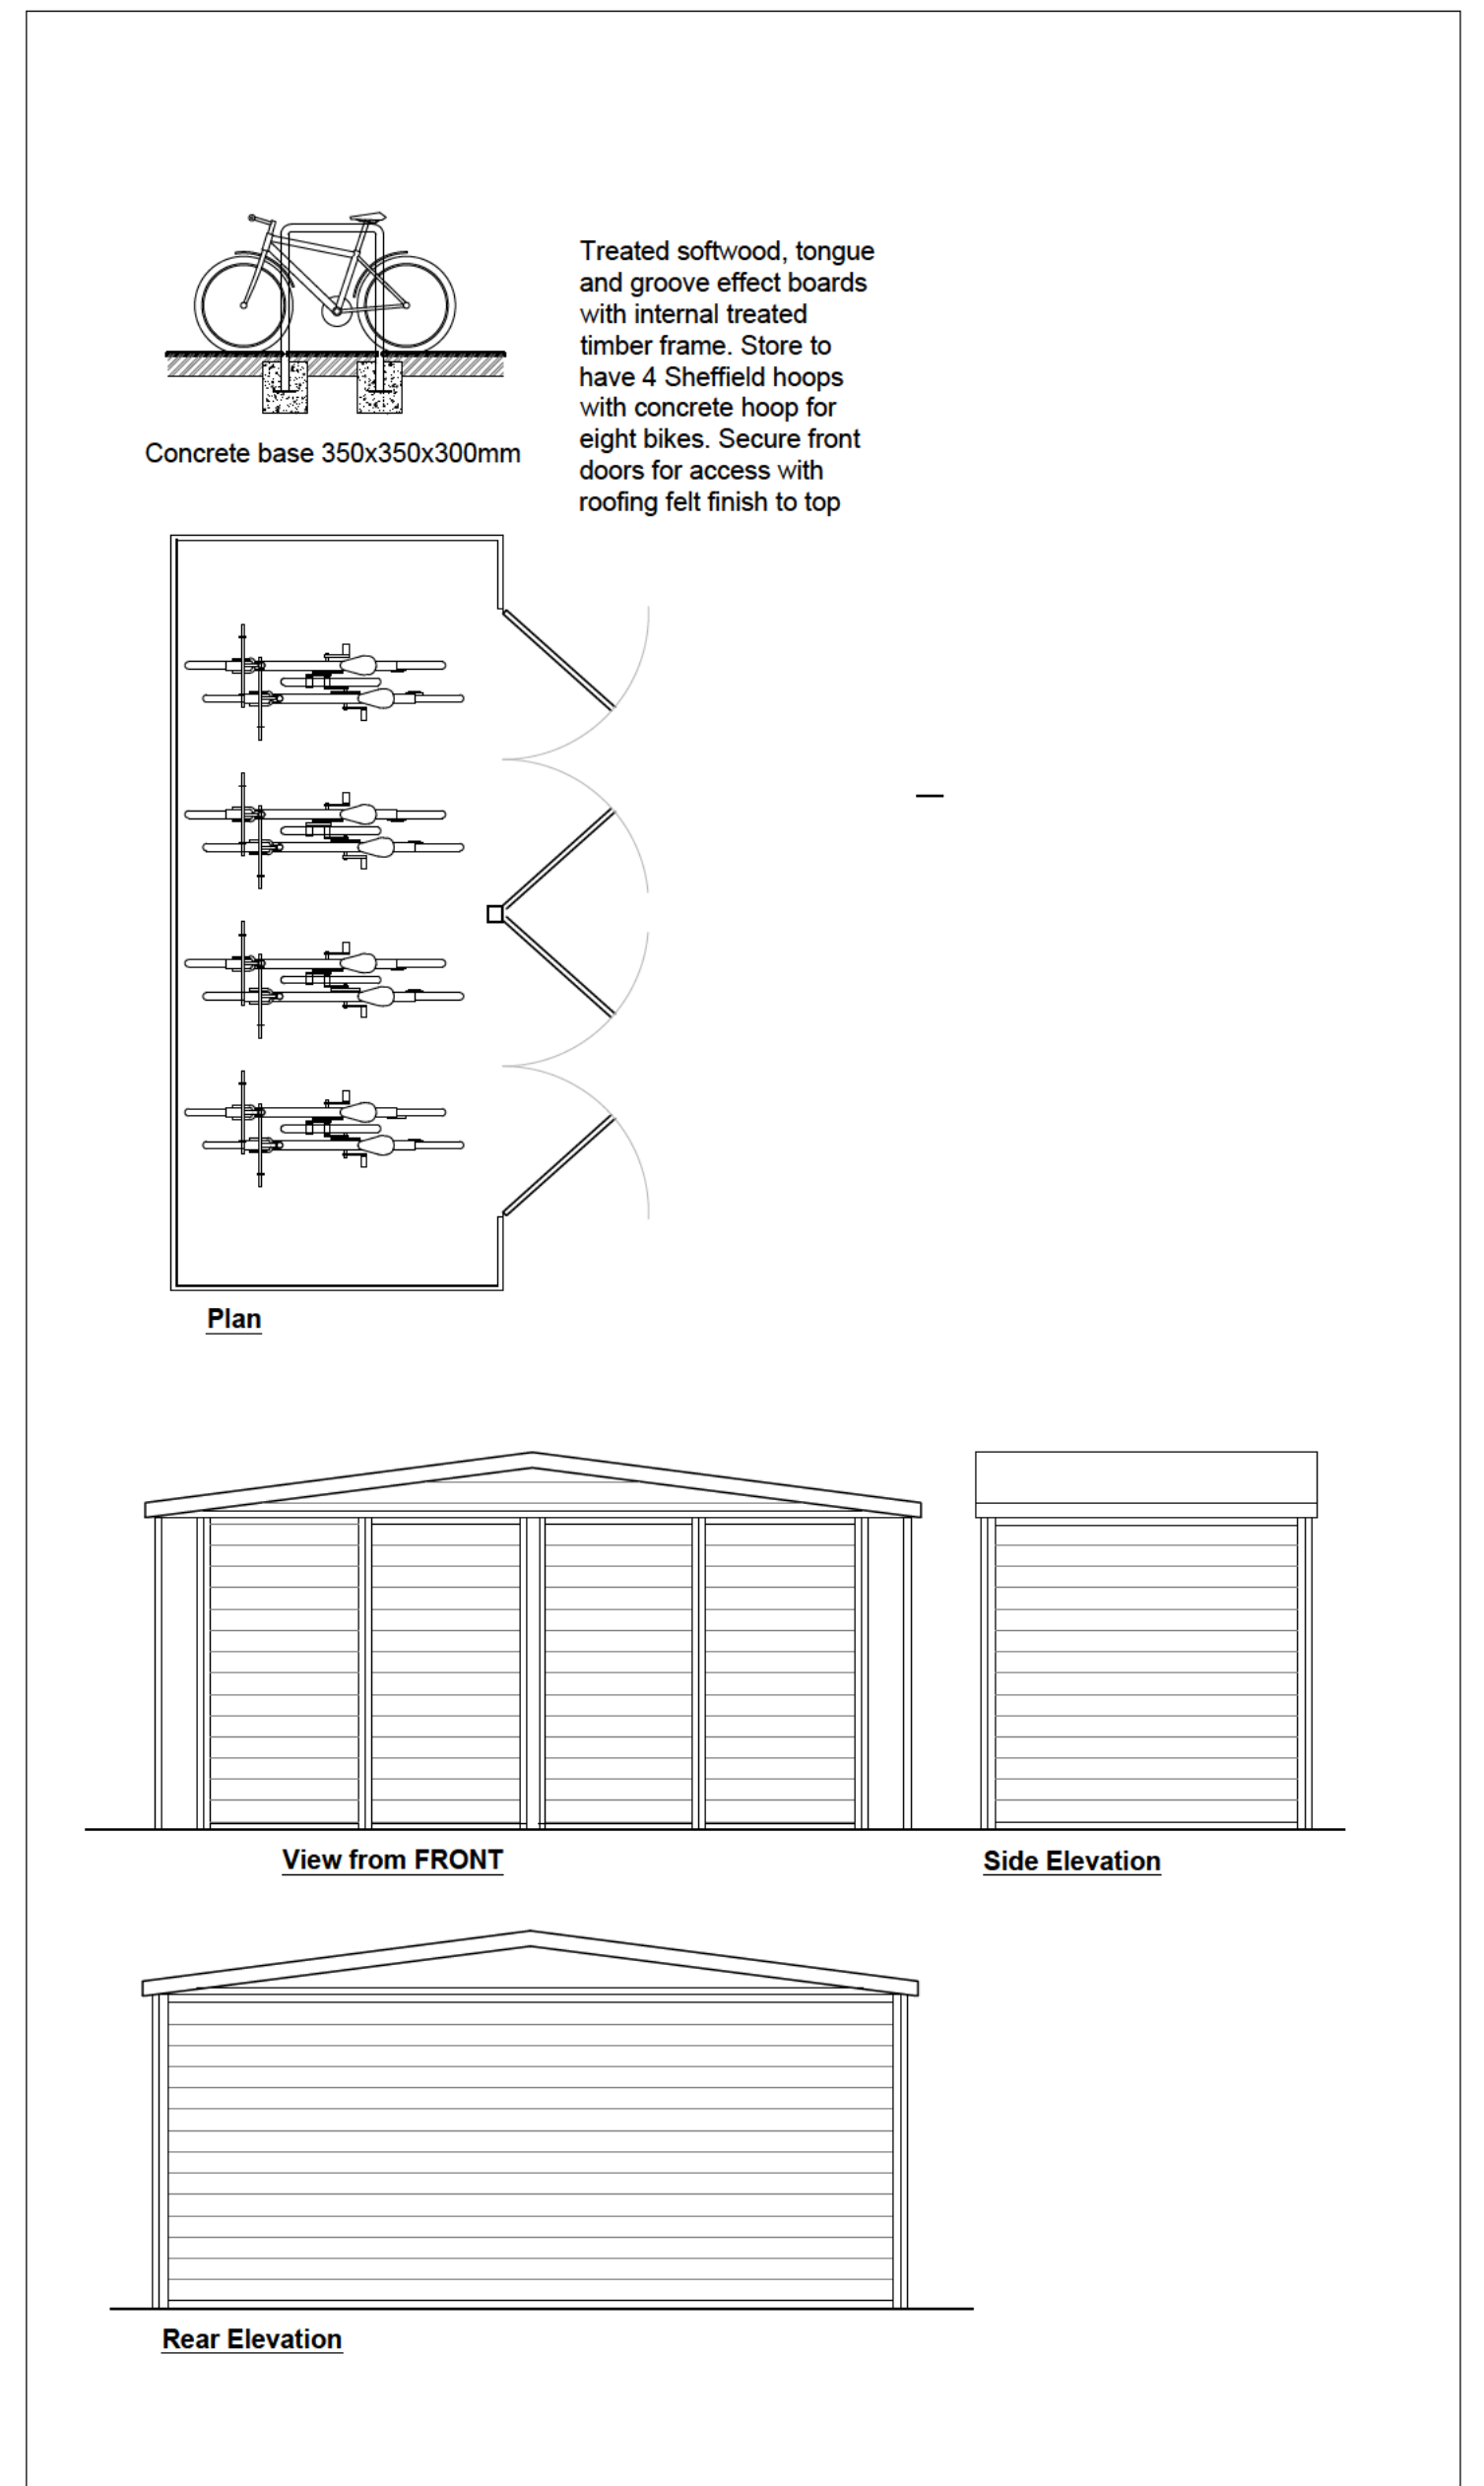

## Bike Store

Scale 1:50

 

PROJECT:  
265-267 Church Rd  
Proposed Change of Use

TITLE:  
Existing & Proposed  
Site Block Plans

SCALE: 1:200 @ A1 DATE: Jan 2025 DRAWN BY: arms

DRAWING NUMBER: 4349.PL.02 REVISION: B

0792 920 3182  
info@36design.co.uk  
www.36design.co.uk  
The Cedars, Goytre, NP4 0AD