



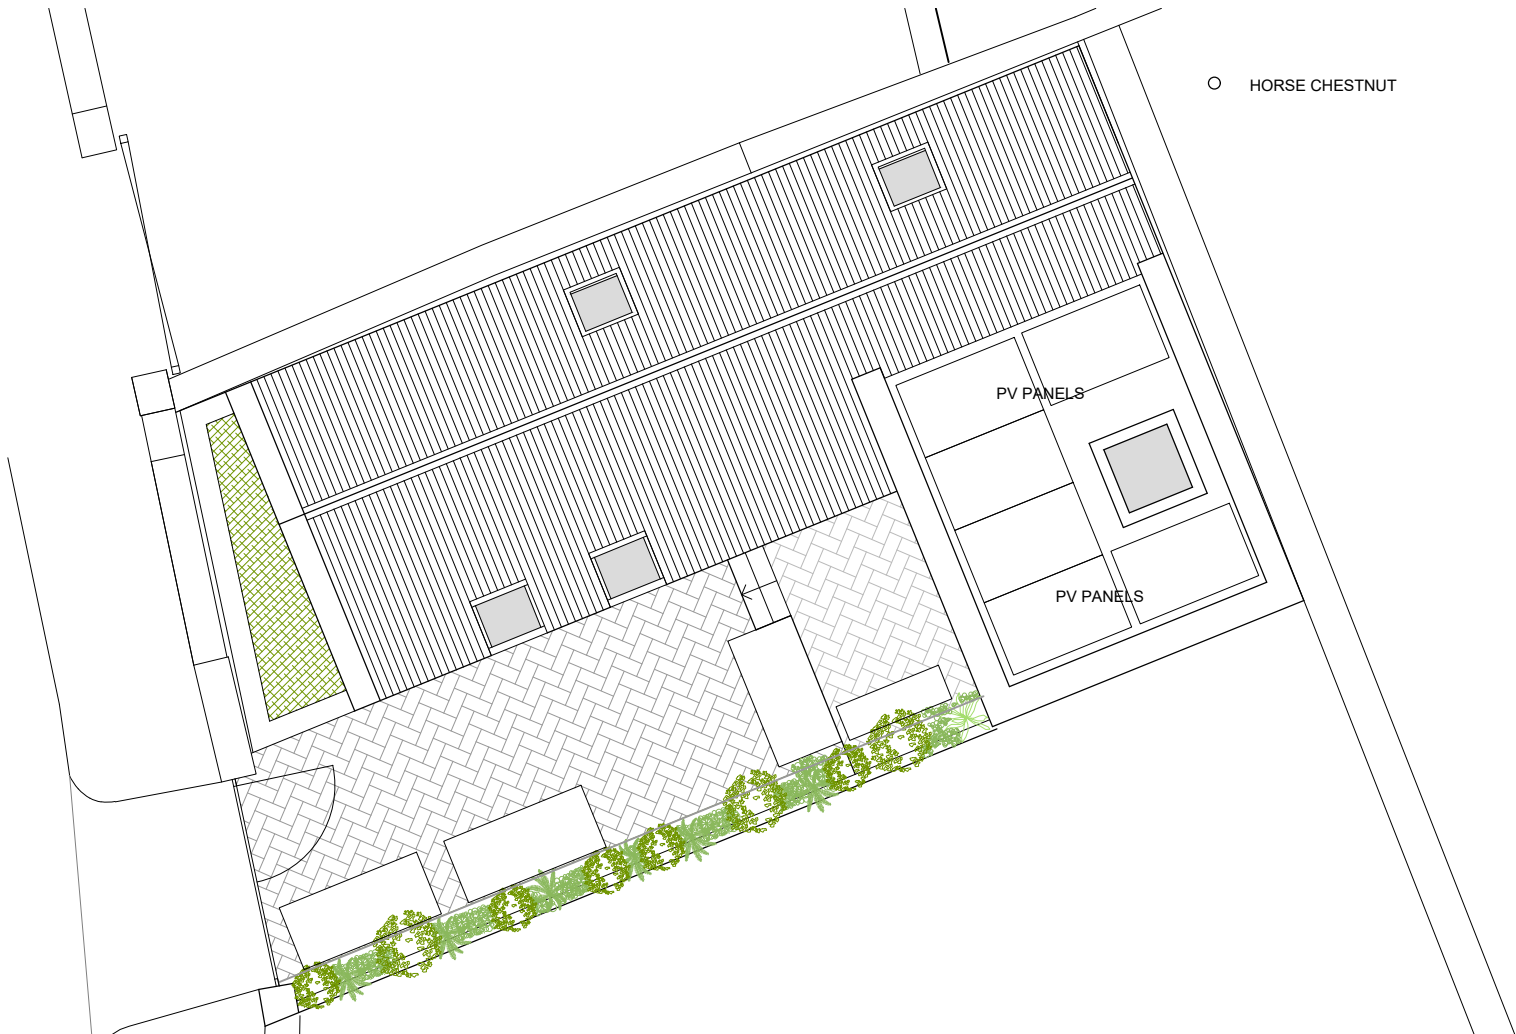

B	Label removed	17.05.24
A	Room labels added, Rooflights moved, Landscape updated	09.04.24
REV	Note	Date

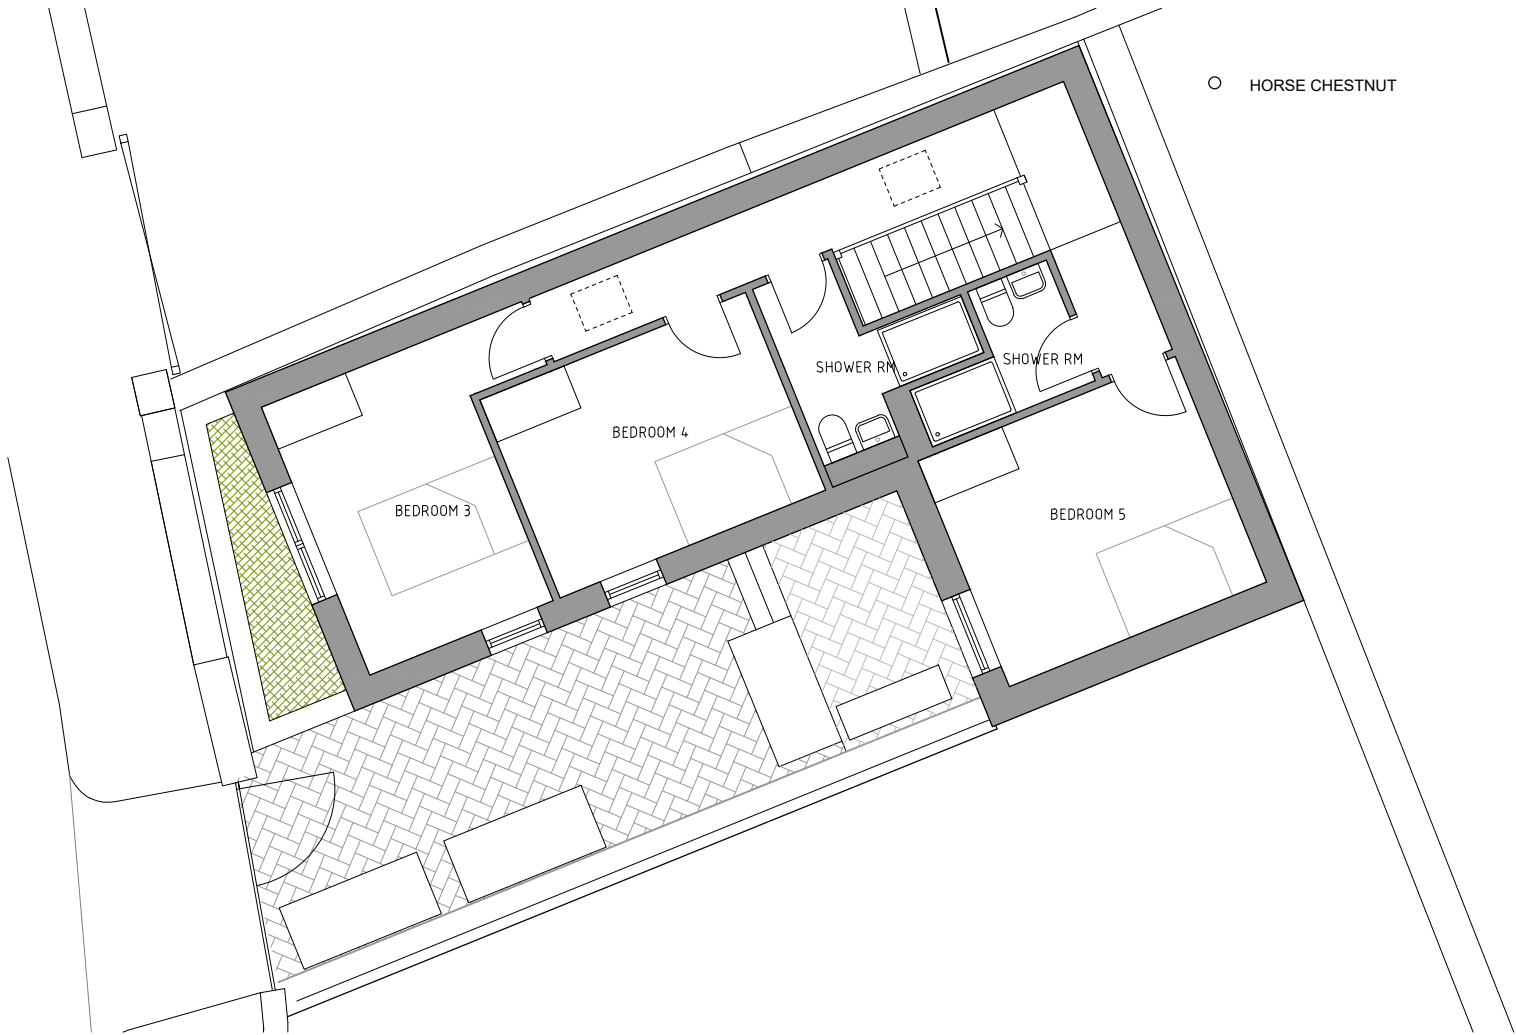

105 WEST ARCHITECTS Ltd
107 Lower Redland Road
Redland
Bristol BS6 6SW
T 0117 3737596
E info@105west.co.uk

Project **Rear of 9 Priory Road**

Drawing Title **Proposed First Floor and Roof Plans**

Drawing No. **1714(L)51**

Scale @A3	drawn by	Date	Rev
1:100	LH	02.01.24	B

