


Responsibility is not accepted for errors made by others scaling from this drawing. All construction information should be taken from figured dimensions only.

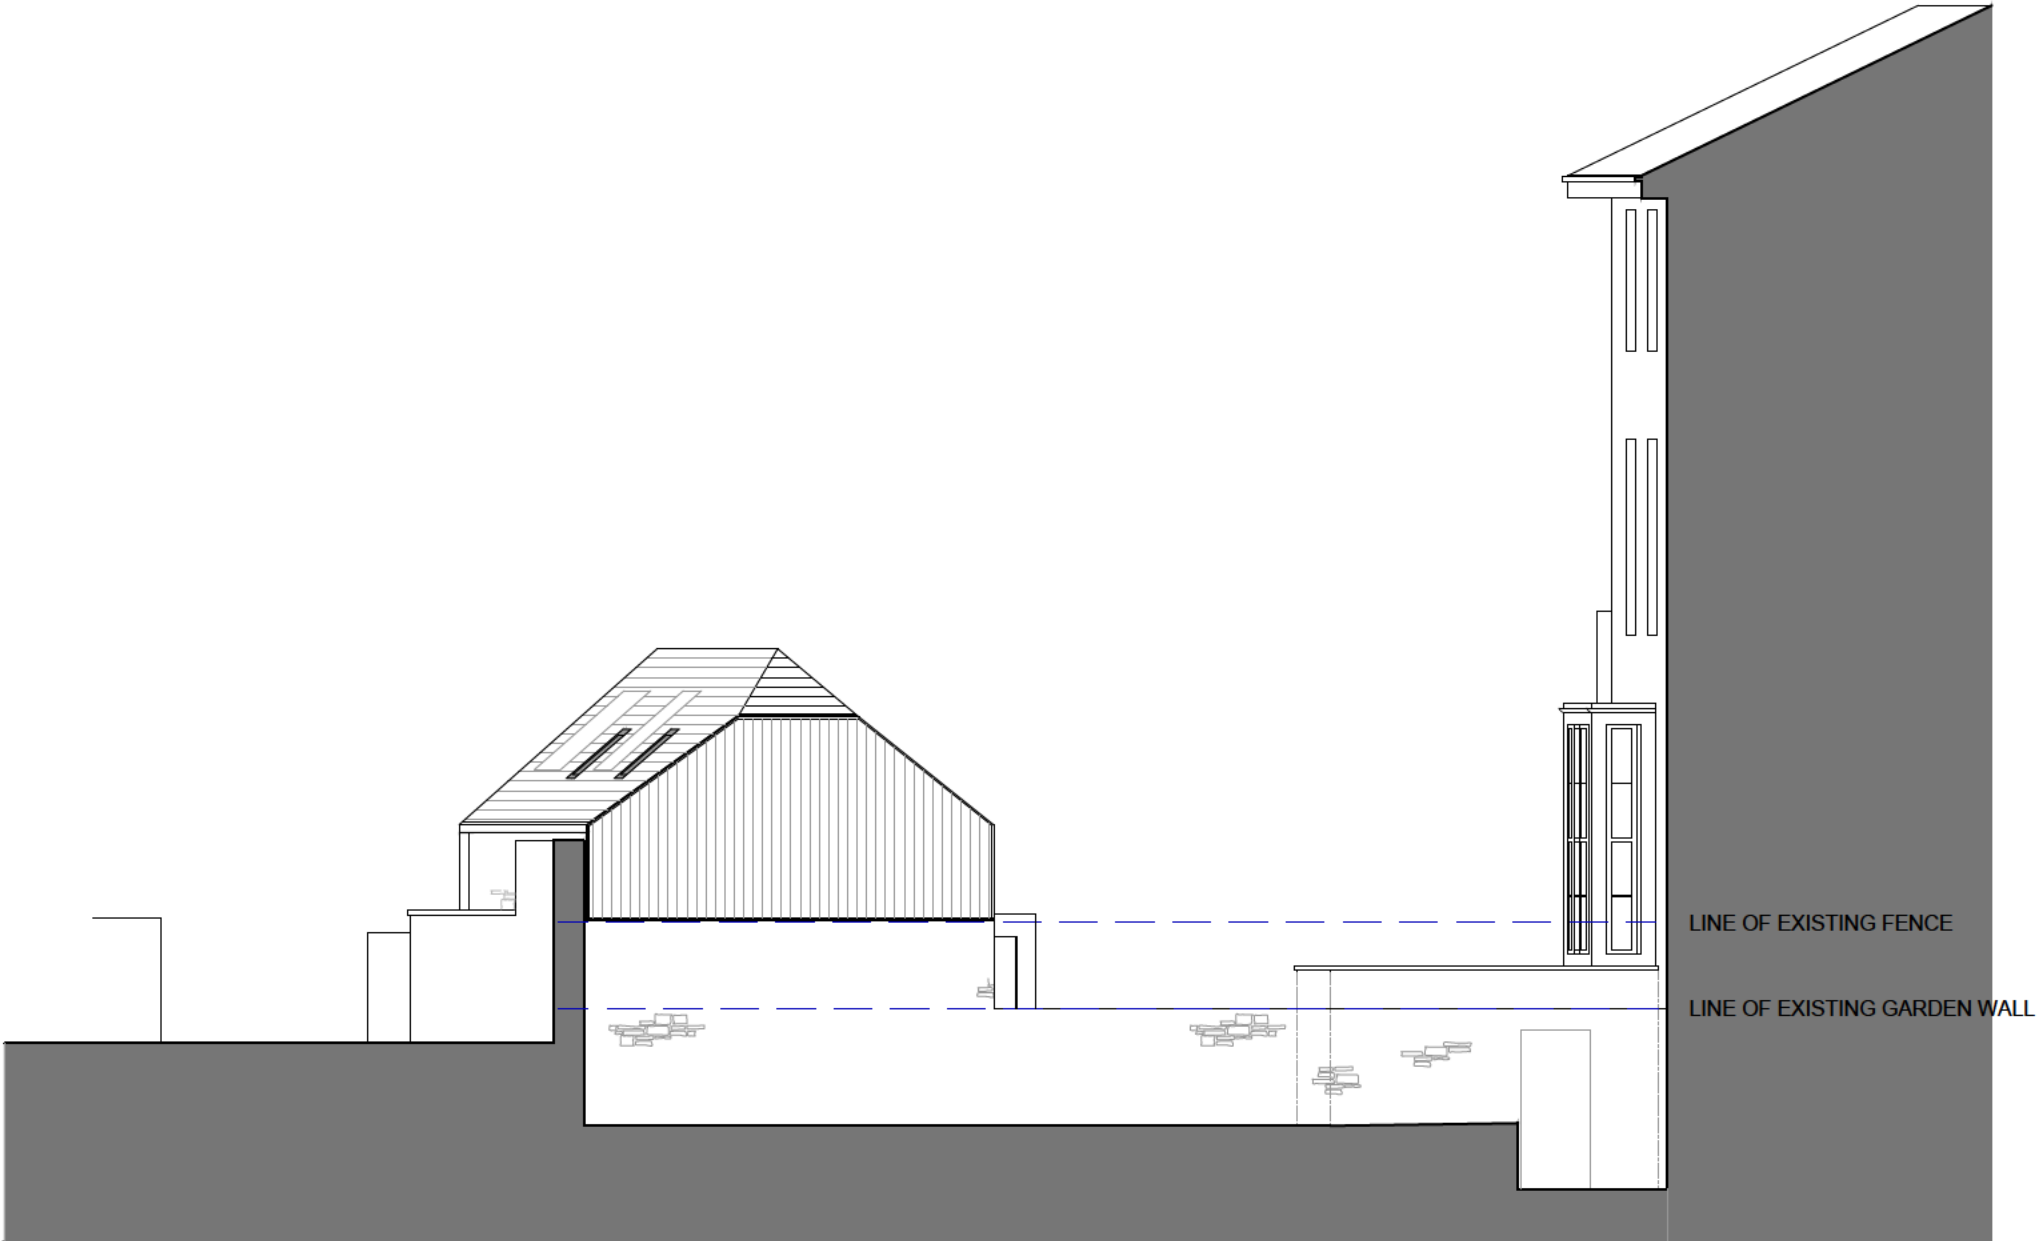

MATERIAL
CLADDING MATERIALS: NEW STONE TO MATCH EXISTING GARDEN WALL
BLUE SEMI-ENGINEERING BRICKS FOR PLINTH
WESTERN RED CEDAR CLADDING TREATED WITH OSMO UV RESISTANT OIL
WINDOWS: VELFAC 200 SERIES IN RAL 7015
RAINWATER GOODS: ALUMINIUM PROFILES IN RAL 7015
ROOF: NATURAL SLATE AND SINGLE PLY MEMBRANE TO FLAT ROOF

REV	NOTE	DATE
105 105WESTARCHITECTS 105 WEST ARCHITECTS Ltd 107 Lower Redland Road, Redland, Bristol. BS6 6SW T: 0117 3737596 E: info@105west.co.uk Web site: www.105west.co.uk		

Project	Rear 6 Tyndalls Park Road		
Drawing Title	Proposed East Elevation		
Drawing No.	1749(L)51		
Scale @A3	drawn by	Date	Rev
1:100	LH	26/03/24	/

Proposed East Elevation

