




Ground Floor
1 : 100

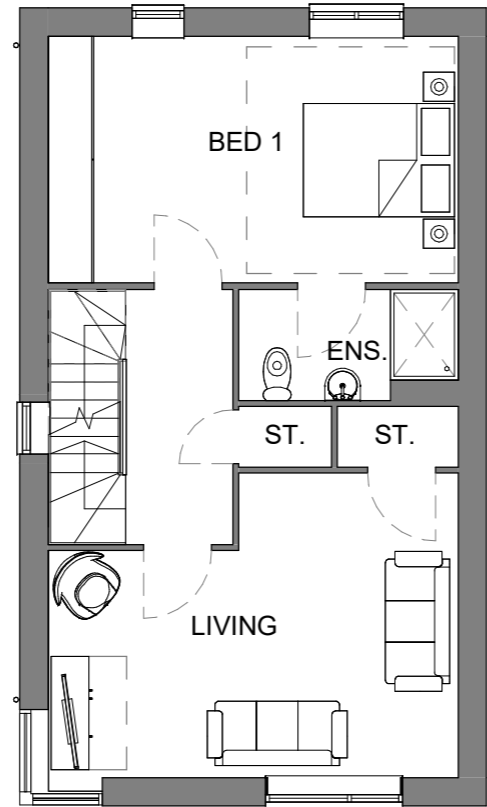

First Floor
1 : 100

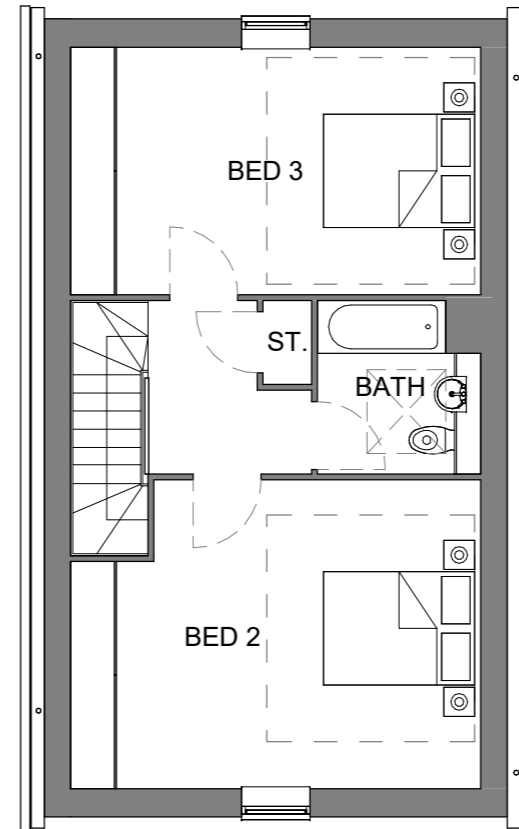


Second Floor
1 : 100

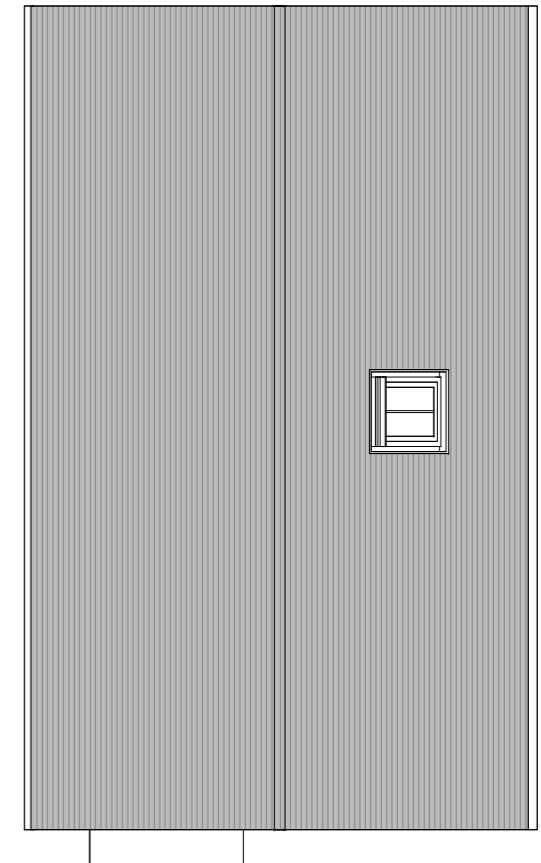

Roof plan
1 : 100

Area Schedule (GIA)		
Level	Area	Area SQFT
Ground Floor	53.30 m ²	574 ft ²
First Floor	53.25 m ²	573 ft ²
Second Floor	53.30 m ²	574 ft ²
	159.85 m ²	1721 ft ²

 

Plots
Standard: 8 & 69
Handed: 17 & 67



NOTE: NO DIMENSIONS TO BE SCALED FOR CONSTRUCTION. DRAWING MAY BE SCALED FOR PLANNING PURPOSES ONLY. ALL DIMENSIONS TO BE CHECKED ON SITE. COPYRIGHT RESERVED.

B AG 30.04.2025 Plot numbers added
REV: | BY: | DATE: | DETAILS:

CHECKED BY: Checker | DATE: 30.04.2025

PROJECT:
**Former Friends School
Fields Saffron Walden**
CLIENT:

DRAWING TITLE:
**THE ASPEN PLUS - FLOOR
PLANS**

SCALE: 1 : 100@A3 DATE: FEB 25 BY: AG

DRAWING NO:
23110 (D) 1235

REVISION:
B