




**Front Elevation**  
1 : 100

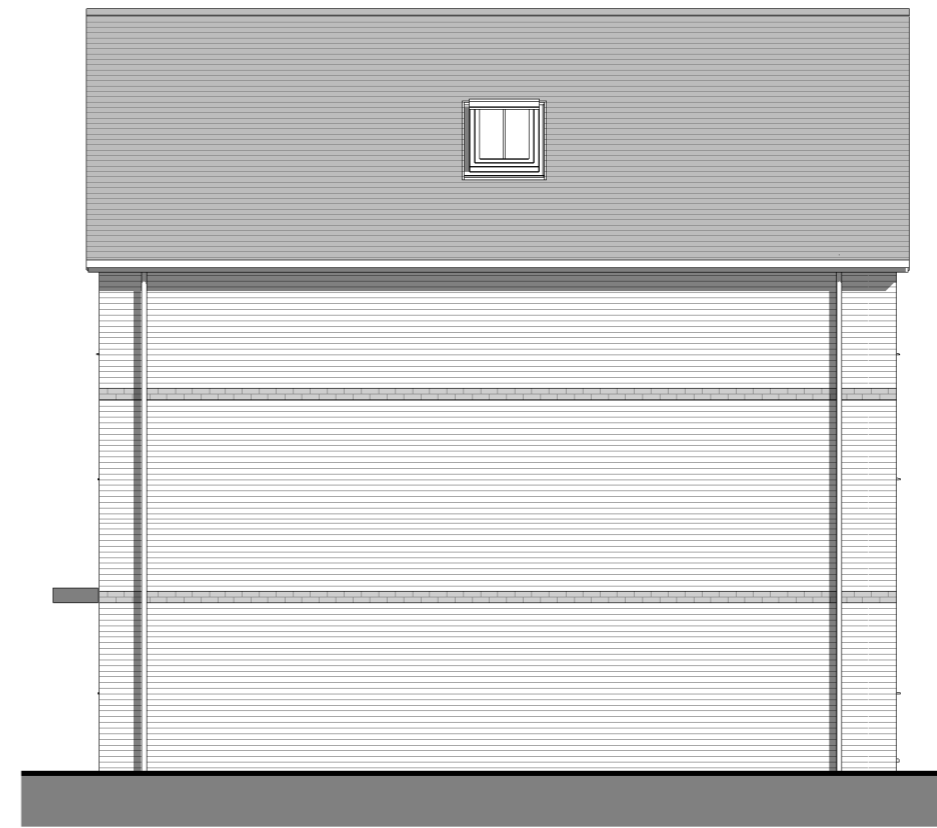

**Side Elevation**  
1 : 100




**Rear Elevation**  
1 : 100



**Side Elevation**  
1 : 100

Plots  
Standard: 8 & 69  
Handed: 17 & 67

 


*architecture*  
*planning*  
*project management*  
*interior design*  
*graphics*  
[www.colesarchitects.co.uk](http://www.colesarchitects.co.uk)

1 Cobbs Court, High Street, Olney, Buckinghamshire MK46 5QN  
t:01234 241758 e:proactive@colesarchitects.co.uk

**NOTE: NO DIMENSIONS TO BE SCALED FOR CONSTRUCTION. DRAWING MAY BE SCALED FOR PLANNING PURPOSES ONLY. ALL DIMENSIONS TO BE CHECKED ON SITE. COPYRIGHT RESERVED.**

B	AG	30.04.2025	Plot numbers added
REV:	BY:	DATE:	DETAILS:

CHECKED BY: Checker | DATE: 30.04.2025

PROJECT:  
**Former Friends School  
Fields Saffron Walden**  
CLIENT:

DRAWING TITLE:  
**THE ASPEN - ELEVATIONS**

SCALE: 1 : 100@A3	DATE: FEB 25	BY: AG
----------------------	-----------------	-----------

DRAWING NO:  
**23110 (D) 1236**

REVISION:  
**B**