




Front Elevation
1 : 100




Side Elevation
1 : 100



Rear Elevation
1 : 100

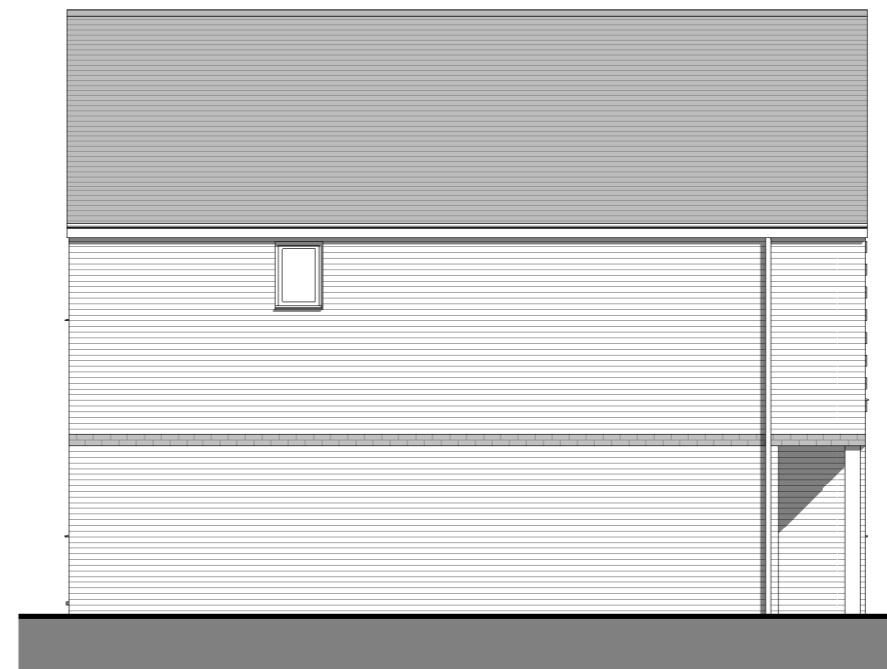

Side Elevation
1 : 100

 

Plots
Standard: 20



architecture
planning
project management
interior design
graphics
www.colesarchitects.co.uk

NOTE: NO DIMENSIONS TO BE SCALED FOR CONSTRUCTION. DRAWING MAY BE SCALED FOR PLANNING PURPOSES ONLY. ALL DIMENSIONS TO BE CHECKED ON SITE. COPYRIGHT RESERVED.

B	AG	30.04.2025	Plot numbers added
REV:	BY:	DATE:	DETAILS:
CHECKED BY: Checker		DATE: 30.04.2025	

PROJECT:
**Former Friends School
Fields Saffron Walden**
CLIENT:

DRAWING TITLE:
THE ASPEN -ELEVATIONS

SCALE: 1 : 100@A3	DATE: FEB 25	BY: AG
----------------------	-----------------	-----------

DRAWING NO: 23110 (D) 1231	REVISION: B
-------------------------------	----------------