





Front elevation  
1 : 100

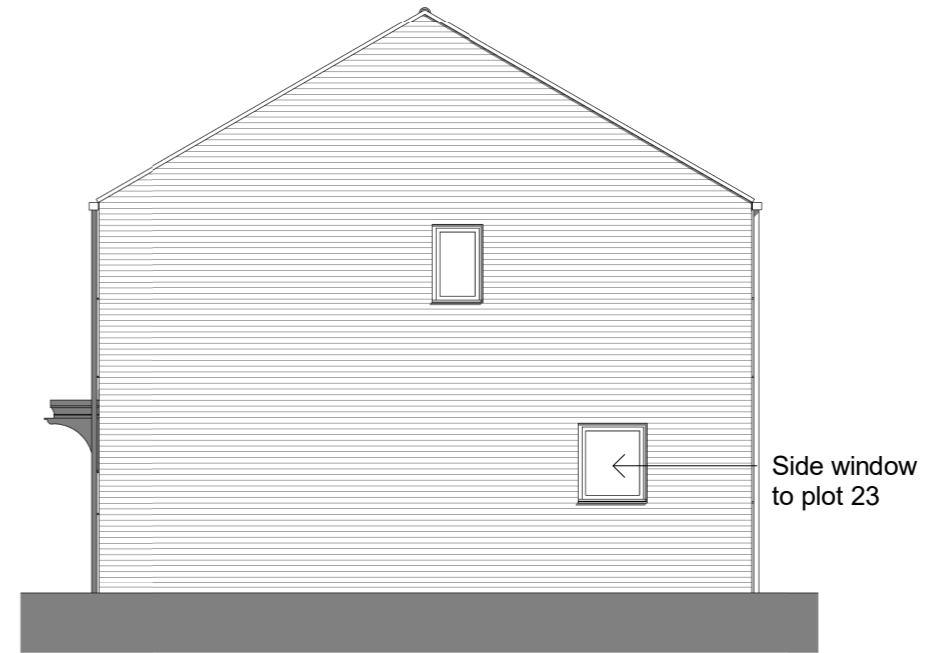


Right elevation  
1 : 100



Rear elevation  
1 : 100

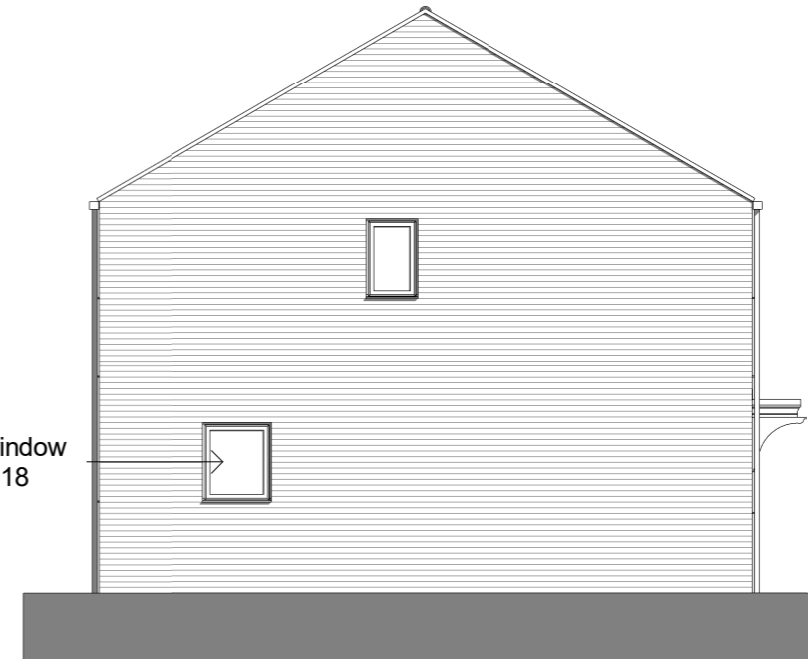

Left elevation  
1 : 100

 

Plots  
Standard: 18&19  
Handed: 22&23



architecture  
planning  
project management  
interior design  
graphics

www.colesarchitects.co.uk

NOTE: NO DIMENSIONS TO BE SCALED FOR CONSTRUCTION. DRAWING MAY BE SCALED FOR PLANNING PURPOSES ONLY. ALL DIMENSIONS TO BE CHECKED ON SITE. COPYRIGHT RESERVED.

B	AG	30.04.2025	Plot numbers added
REV:	BY:	DATE:	DETAILS:

CHECKED BY: Checker | DATE: 30.04.2025

PROJECT:  
**Former Friends School  
Fields Saffron Walden**  
CLIENT:

DRAWING TITLE:  
**THE MULBERRY -  
ELEVATIONS**

SCALE: 1 : 100@A3	DATE: FEB 25	BY: AG
----------------------	-----------------	-----------

DRAWING NO:  
**23110 (D) 1261**

REVISION:  
**B**