


Ground floor
1 : 100




First floor
1 : 100

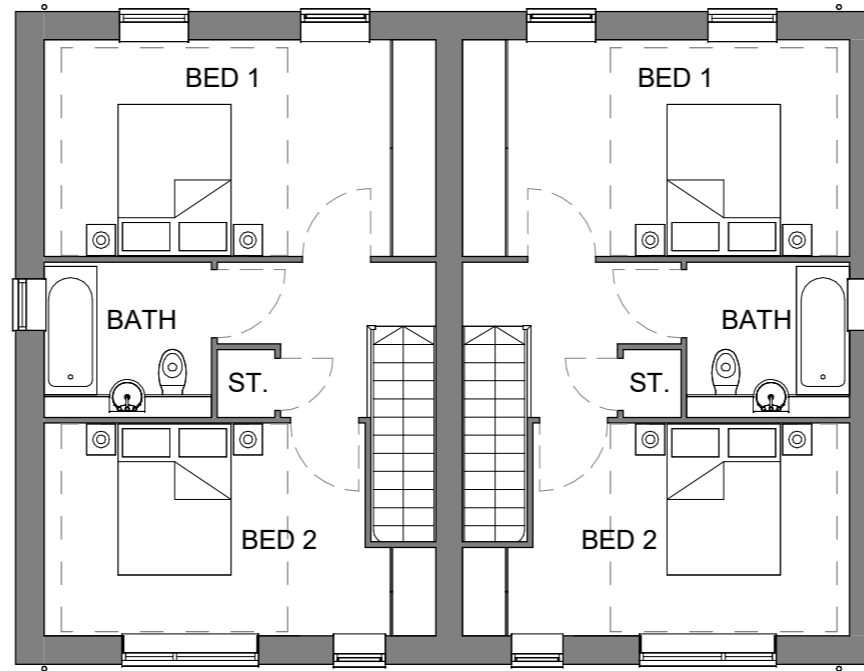

Roof plan
1 : 100

Area Schedule (GIA)		
Level	Area	Area SQFT
Ground floor	40.93 m ²	441 ft ²
First floor	40.93 m ²	441 ft ²
	81.85 m ²	881 ft ²

 

Plots
Standard: 18&19
Handed: 22&23



NOTE: NO DIMENSIONS TO BE SCALED FOR CONSTRUCTION. DRAWING MAY BE SCALED FOR PLANNING PURPOSES ONLY. ALL DIMENSIONS TO BE CHECKED ON SITE. COPYRIGHT RESERVED.

PROJECT:
**Former Friends School
Fields Saffron Walden**
CLIENT:

DRAWING TITLE:
**THE MULBERRY - FLOOR
PLANS**

SCALE: 1 : 100@A3 DATE: FEB 25 BY: AG

DRAWING NO:
23110 (D) 1260

REVISION:
B

B AG 30.04.2025 Plot numbers added
REV: | BY: | DATE: | DETAILS:
CHECKED BY: Checker | DATE: 30.04.2025