


First Floor
1 : 100




Roof Plan
1 : 100

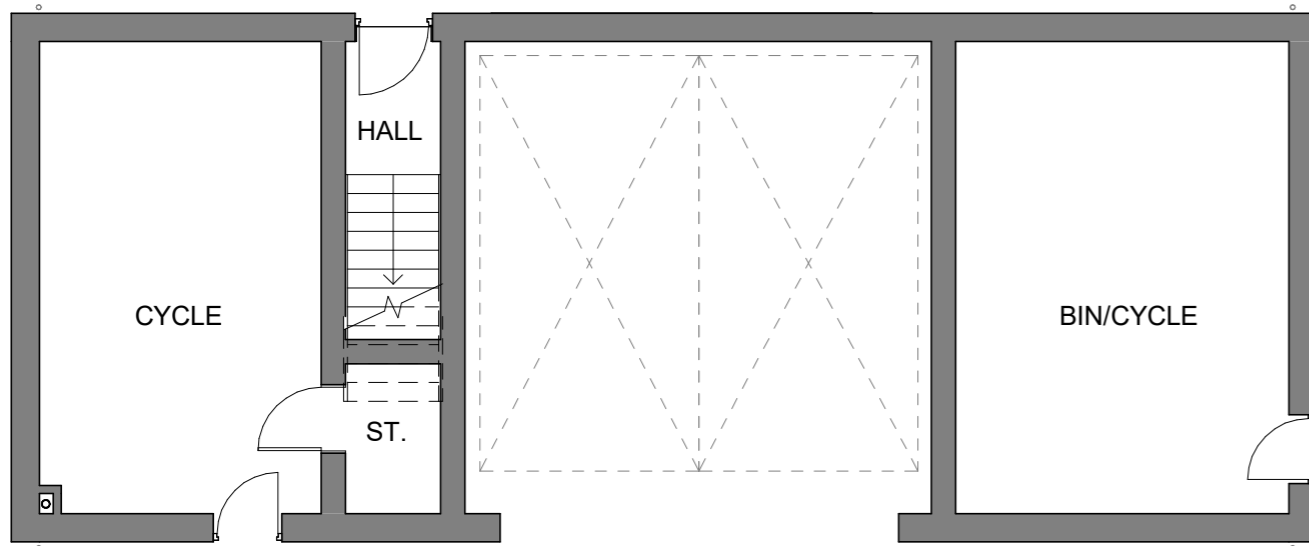

Ground Floor
1 : 100

Area Schedule (GIA)		
Level	Area SQM	Area SQFT
02 - FF GA	103.38 m ²	1113 ft ²
	103.38 m ²	1113 ft ²

 

Plots
Standard: 21



architecture
planning
project management
interior design
graphics
www.colesarchitects.co.uk

NOTE: NO DIMENSIONS TO BE SCALED FOR CONSTRUCTION. DRAWING MAY BE SCALED FOR PLANNING PURPOSES ONLY. ALL DIMENSIONS TO BE CHECKED ON SITE. COPYRIGHT RESERVED.

B AG 30.04.2025 Plot numbers added
REV: | BY: | DATE: | DETAILS:
CHECKED BY: Checker | DATE: 30.04.2025

PROJECT:
**Former Friends School Fields
Saffron Walden**

CLIENT:

DRAWING TITLE:
FOG - FLOOR PLANS

SCALE: 1 : 100@A3 DATE: FEB 25 BY: AG

DRAWING NO:
23110 (D) 1270

REVISION:
B