



Ground floor
1 : 100

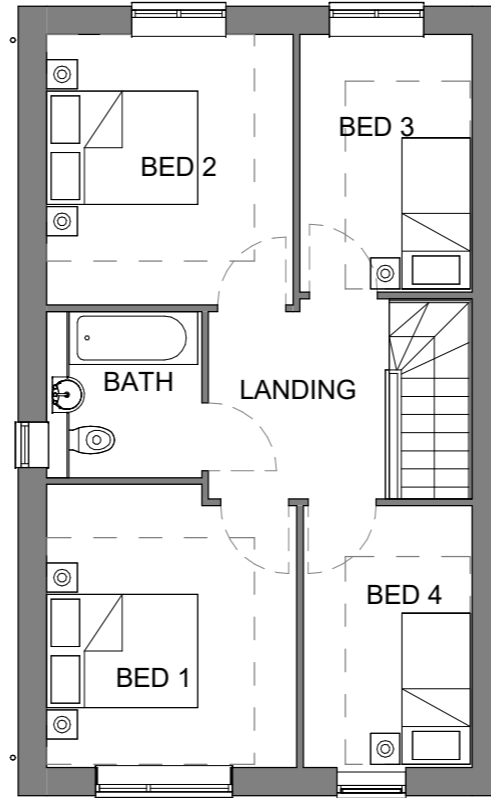


First floor
1 : 100

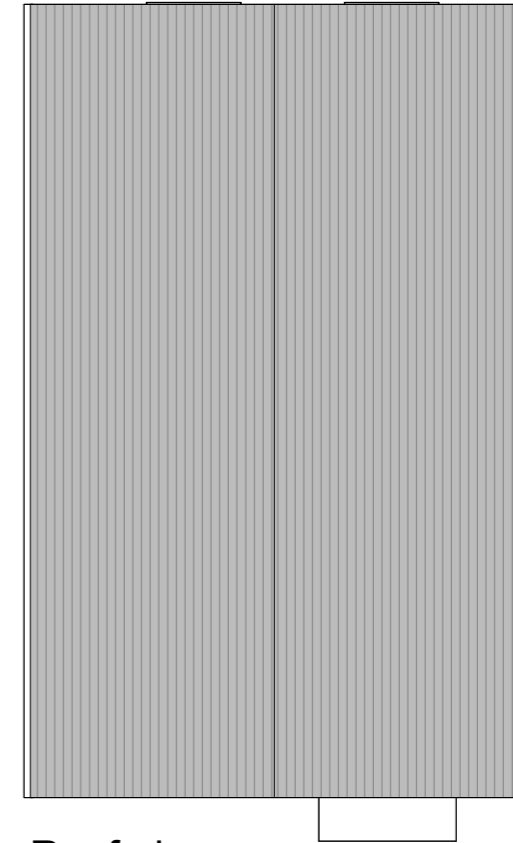

Roof plan
1 : 100

Area Schedule (GIA)		
Level	Area	Area SQFT
Ground floor	54.68 m ²	589 ft ²
First floor	54.68 m ²	589 ft ²
	109.36 m ²	1177 ft ²

 

Plots
Standard: 42
Handed: 35



architecture
planning
project management
interior design
graphics
www.colesarchitects.co.uk

NOTE: NO DIMENSIONS TO BE SCALED FOR CONSTRUCTION. DRAWING MAY BE SCALED FOR PLANNING PURPOSES ONLY. ALL DIMENSIONS TO BE CHECKED ON SITE. COPYRIGHT RESERVED.

B AG 30.04.2025 Plot numbers added
REV: | BY: | DATE: | DETAILS:

CHECKED BY: Checker | DATE: 30.04.2025

PROJECT:
**Former Friends School
Fields Saffron Walden**
CLIENT:

DRAWING TITLE:
THE BIRCH - FLOOR PLANS

SCALE: 1 : 100@A3 DATE: FEB 25 BY: AG

DRAWING NO:
23110 (D) 1280

REVISION:
B