





Front Elevation
1 : 100

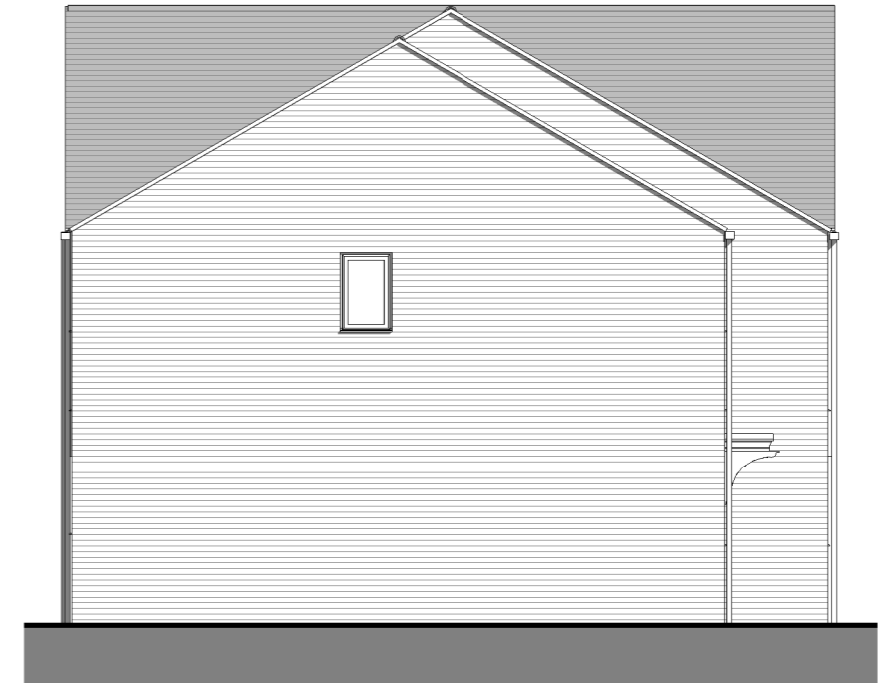


Side Elevation
1 : 100



Rear Elevation
1 : 100

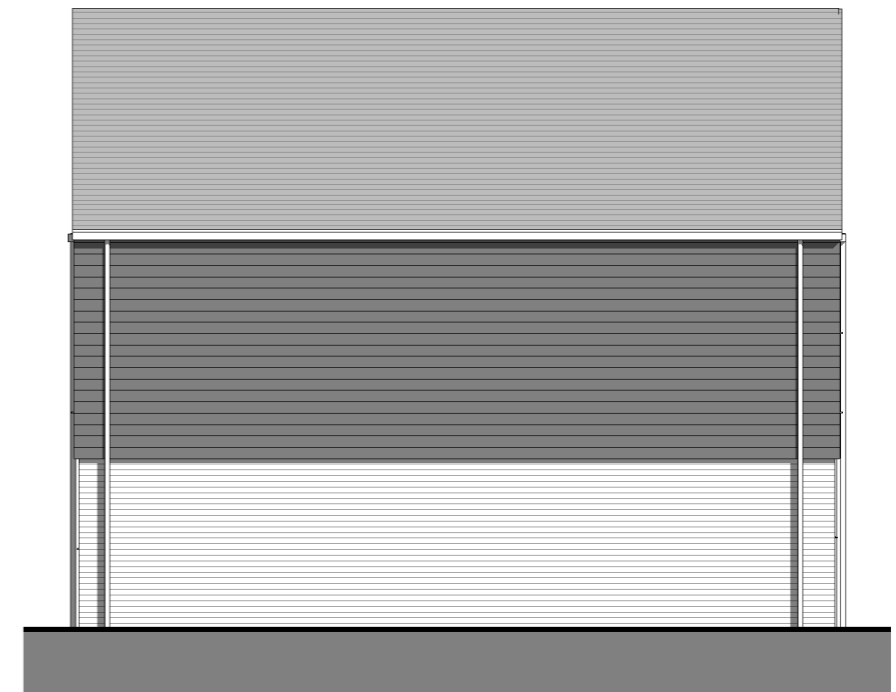

Side Elevation
1 : 100

 

Plots
Standard: 36-39



NOTE: NO DIMENSIONS TO BE SCALED FOR CONSTRUCTION. DRAWING MAY BE SCALED FOR PLANNING PURPOSES ONLY. ALL DIMENSIONS TO BE CHECKED ON SITE. COPYRIGHT RESERVED.

REV:	BY:	DATE:	DETAILS:
B	AG	30.04.2025	Plot numbers added
CHECKED BY: Checker DATE: 30.04.2025			

PROJECT:
**Former Friends School
Fields Saffron Walden**
CLIENT:

DRAWING TITLE:
**THE BEECH & MULBERRY -
ELEVATIONS**

SCALE: 1 : 100@A3 DATE: FEB 25 BY: AG

DRAWING NO: 23110 (D) 1311 REVISION: B