





Front Elevation
1 : 100

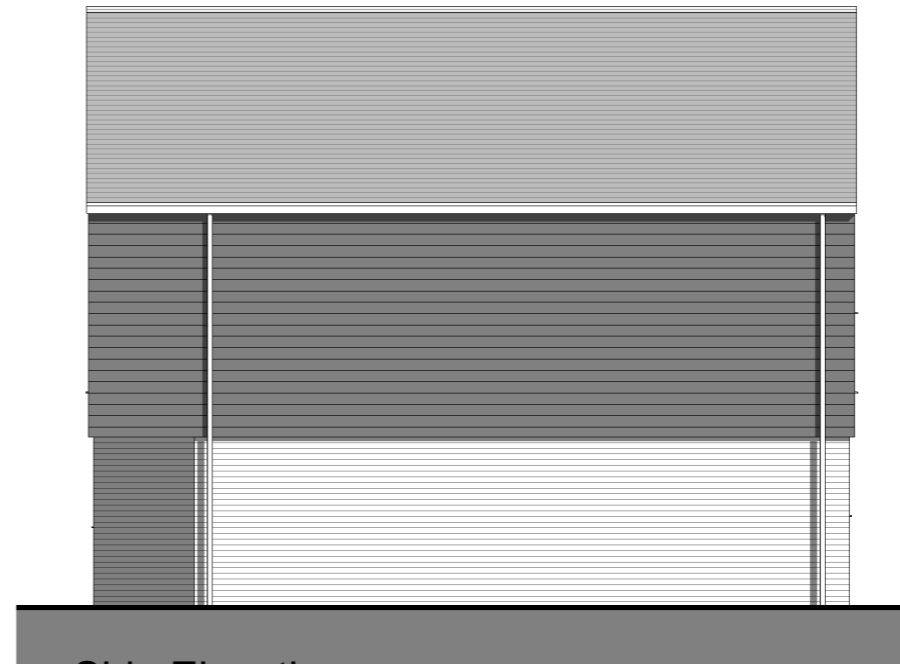


Side Elevation
1 : 100



Rear Elevation
1 : 100

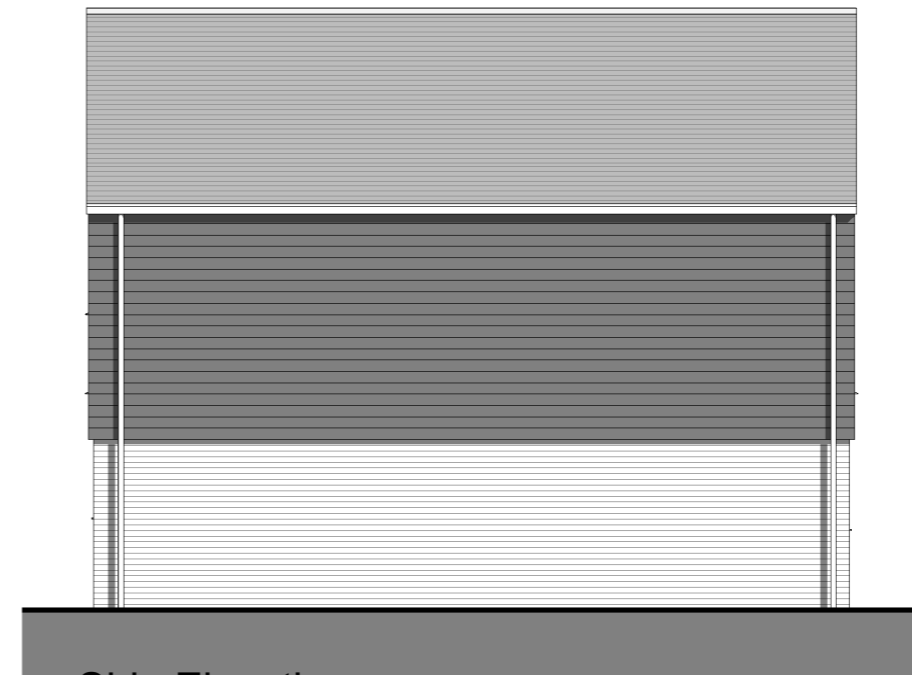

Side Elevation
1 : 100

 

Scale bar 1:100



architecture
planning
project management
interior design
graphics

www.colesarchitects.co.uk

1 Cobbs Court, High Street, Olney, Buckinghamshire MK46 5QN
t:01234 241758 e:proactive@colesarchitects.co.uk

NOTE: NO DIMENSIONS TO BE SCALED FOR CONSTRUCTION. DRAWING MAY BE SCALED FOR PLANNING PURPOSES ONLY. ALL DIMENSIONS TO BE CHECKED ON SITE. COPYRIGHT RESERVED.

REV: | BY: | DATE: | DETAILS:
CHECKED BY: Checker | DATE:

PROJECT:
**Former Friends School
Fields Saffron Walden**
CLIENT:

DRAWING TITLE:
**THE BEECH - ELEVATIONS
TIMBER**

SCALE: 1 : 100@A3 DATE: FEB 25 BY: AG

DRAWING NO: 23110 (D) 1316 REVISION: