



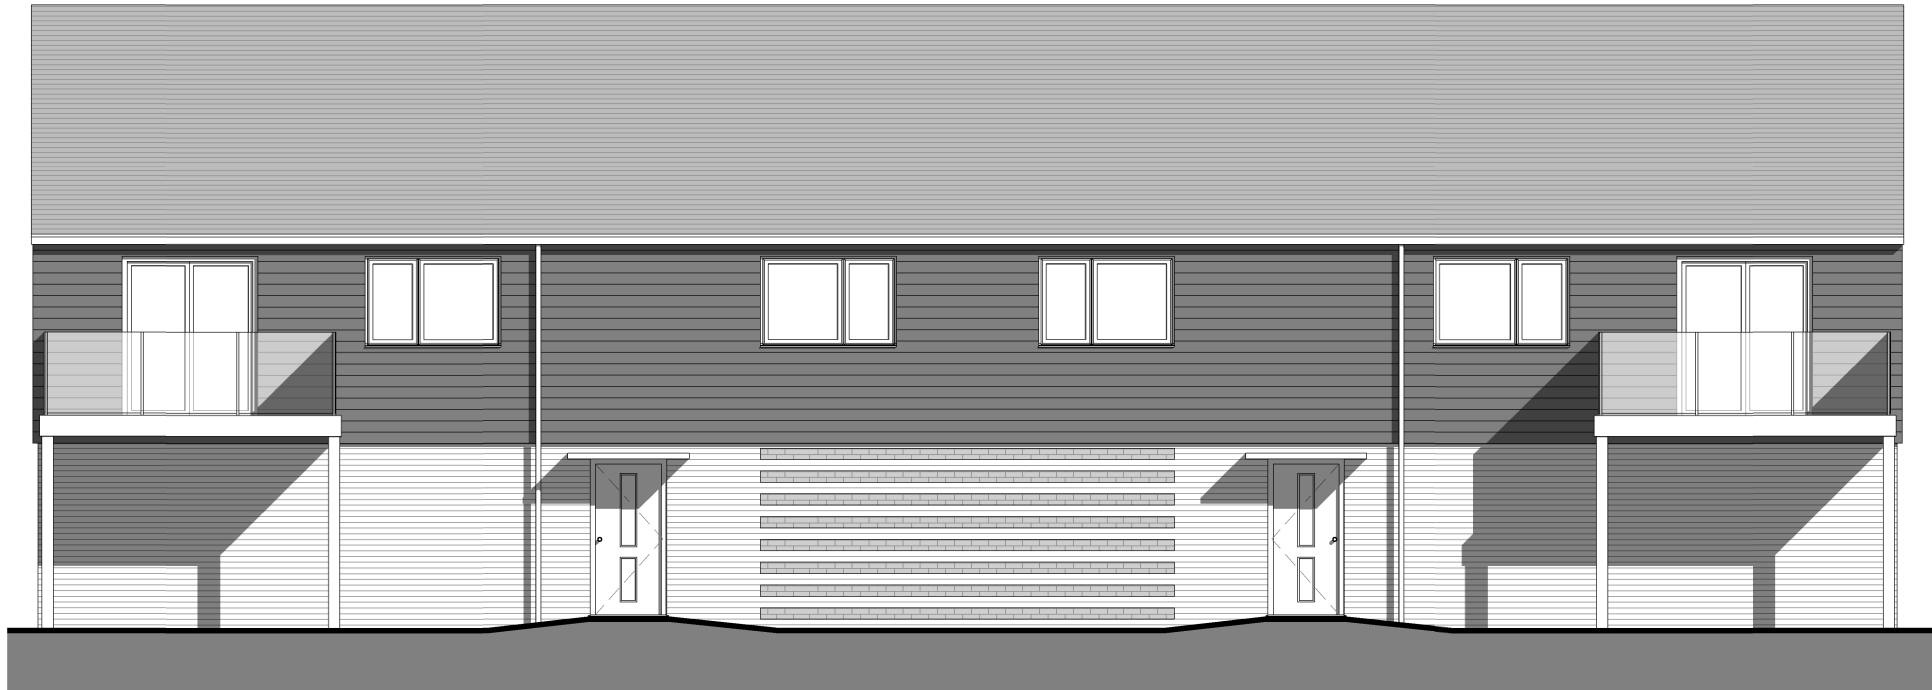


Front Elevation
1 : 100

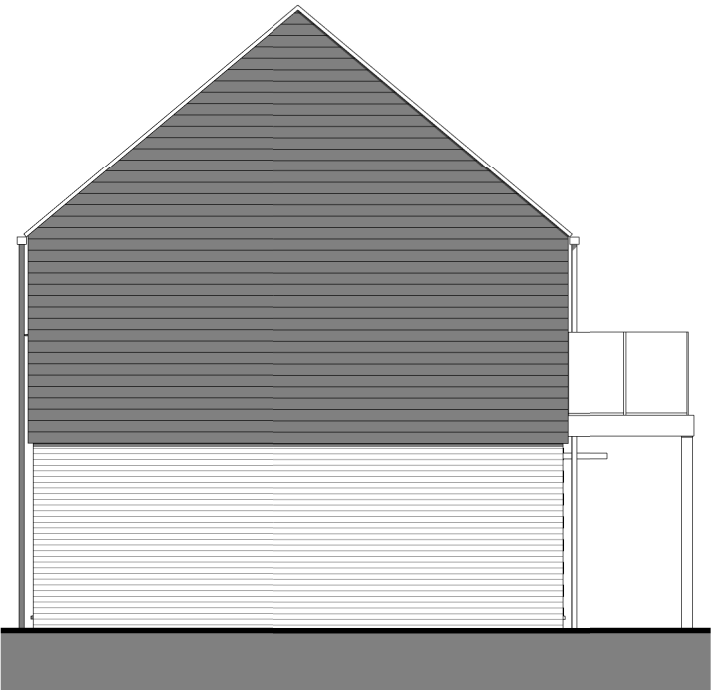


Side Elevation
1 : 100



Rear Elevation
1 : 100

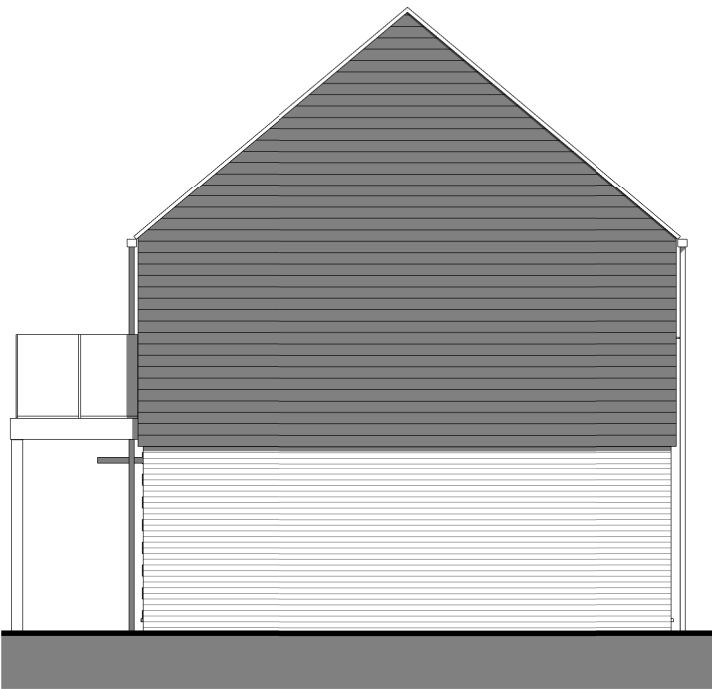

Side Elevation
1 : 100

 

Plots
Standard: 72 & 73



architecture
planning
project management
interior design
graphics
www.colesarchitects.co.uk

1 Cobbs Court, High Street, Olney, Buckinghamshire MK46 5QN
t:01234 241758 e:proactive@colesarchitects.co.uk

NOTE: NO DIMENSIONS TO BE SCALED FOR CONSTRUCTION. DRAWING MAY BE SCALED FOR PLANNING PURPOSES ONLY. ALL DIMENSIONS TO BE CHECKED ON SITE. COPYRIGHT RESERVED.

REV:	BY:	DATE:	DETAILS:
B	AG	30.04.2025	Plot numbers added
CHECKED BY: Checker DATE: 30.04.2025			

PROJECT:
**Former Friends School Fields
Saffron Walden**
CLIENT:

DRAWING TITLE:
FOG - ELEVATIONS

SCALE: 1 : 100@A3	DATE: FEB 25	BY: AG
DRAWING NO: 23110 (D) 1331	REVISION: B	