



Ground Floor
1 : 100

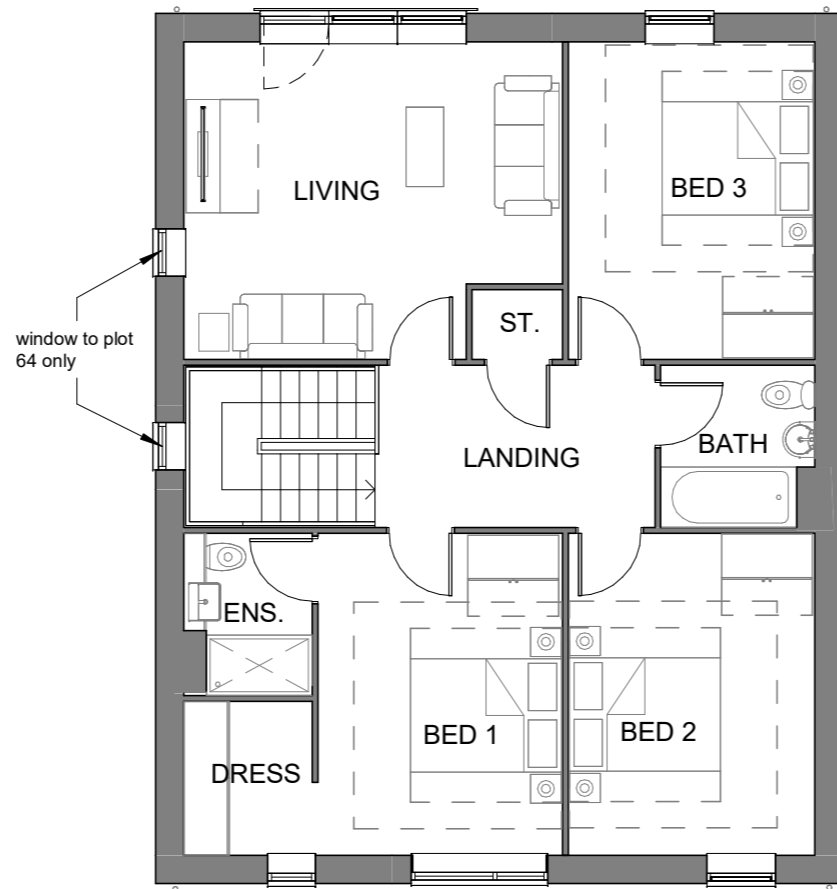


First Floor
1 : 100

 

Roof Plan
1 : 100

Area Schedule (GIA)		
Level	Area SQM	Area SQFT
01 - GF GA	48.73 m ²	524 ft ²
02 - FF GA	89.96 m ²	968 ft ²
	138.68 m ²	1493 ft ²

 

Plots
Standard: 60 & 68



NOTE: NO DIMENSIONS TO BE SCALED FOR CONSTRUCTION. DRAWING MAY BE SCALED FOR PLANNING PURPOSES ONLY. ALL DIMENSIONS TO BE CHECKED ON SITE. COPYRIGHT RESERVED.

B AG 30.04.2025 Plot numbers added
REV: | BY: | DATE: | DETAILS:

CHECKED BY: Checker | DATE: 30.04.2025

PROJECT:
**Former Friends School
Fields Saffron Walden**

CLIENT:

DRAWING TITLE:
THE VILLA - FLOOR PLANS

SCALE: 1 : 100@A3 DATE: FEB 24 BY: AG

DRAWING NO:
23110 (D) 1350

REVISION:
B