



Ground Floor
1 : 100

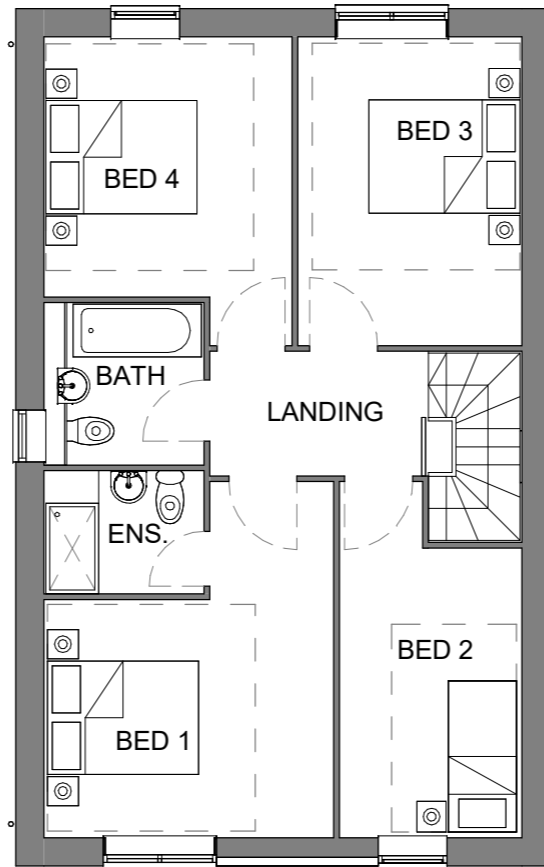


First Floor
1 : 100

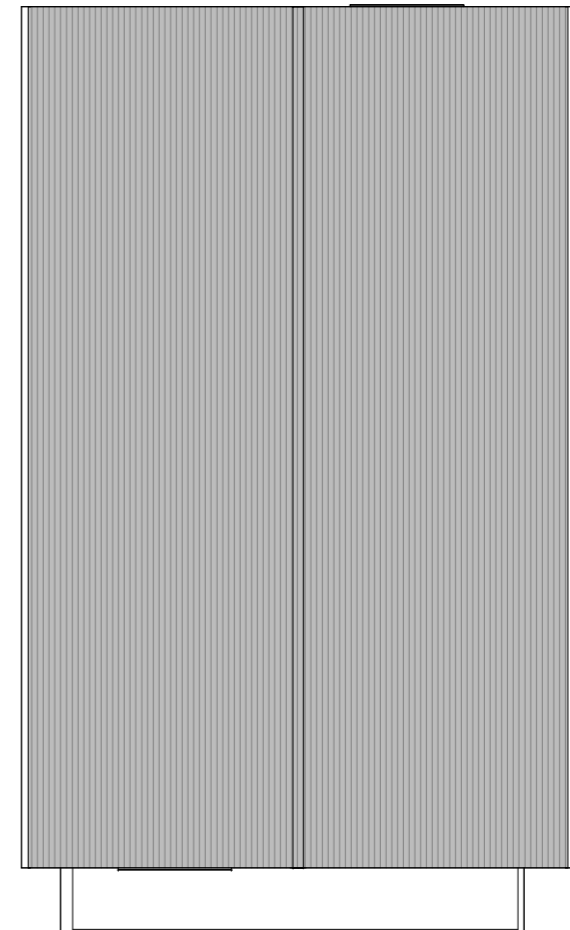

Roof Plan
1 : 100

Area Schedule (GIA)		
Level	Area	Area SQFT
Ground floor	68.78 m ²	740 ft ²
First floor	67.09 m ²	722 ft ²
	135.86 m ²	1462 ft ²

 

Plots
Standard: 49
Handed: 24

architecture
planning
project management
interior design
graphics

www.colesarchitects.co.uk

NOTE: NO DIMENSIONS TO BE SCALED FOR CONSTRUCTION. DRAWING MAY BE SCALED FOR PLANNING PURPOSES ONLY. ALL DIMENSIONS TO BE CHECKED ON SITE. COPYRIGHT RESERVED.

B AG 30.04.2025 Plot numbers added
REV: | BY: | DATE: | DETAILS:

CHECKED BY: Checker | DATE: 30.04.2025

PROJECT:
**Former Friends School
Fields Saffron Walden**
CLIENT:

DRAWING TITLE:
THE BRONTE - FLOOR PLANS

SCALE: 1 : 100@A3 DATE: FEB 25 BY: AG

DRAWING NO: 23110 (D) 1370 REVISION: B